


BEARINGS REFERENCED TO THE  
WEST LINE OF SECTION 4-36-10  
ASSUMED TO BEAR N 00°-02'-26" E

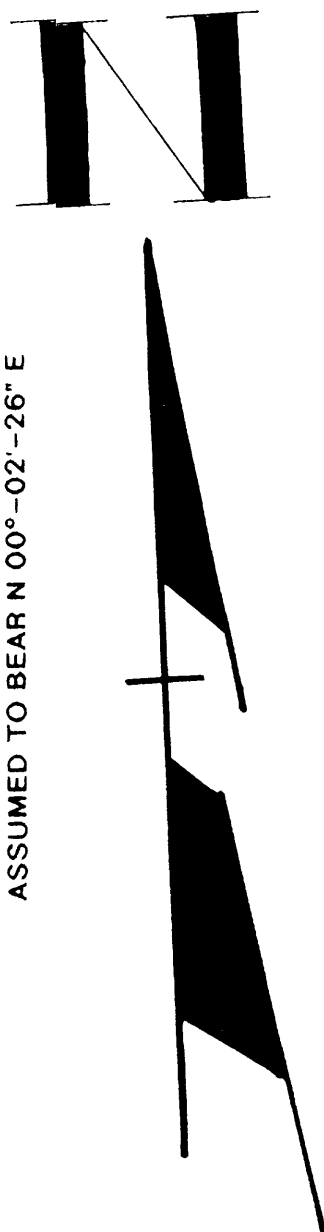

I, William E. Bandow, hereby certify that I have surveyed the above parcel of land under the direction of Mr. Walter Kunde and that the above map is a true and correct representation of the lands surveyed to the best of my knowledge and belief. That I have provided a description of the parcel on a separate sheet. That I have complied with the provisions of AE 7 of the Wisconsin Administrative Code.

William E. Butler

**William E. Bandow**

Date \_\_\_\_\_

**FIFTH**


VACATED  
LOT 46

144 ACRES

**LAKE**

## LEGEND

- ☒ Found 2" iron pipe
- ☒ Found 1" iron pipe
- ☐ Set 1" x 24" iron pipe
- ☐ Set Oneida County monument
- ☐ Found brass capped monument

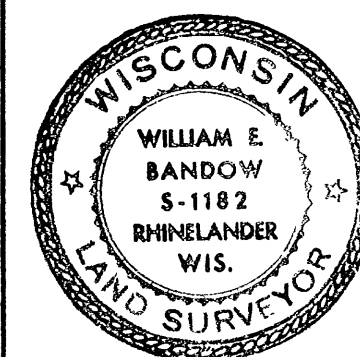

WALTER KUNDE  
275 N. DECHANT RD.  
BROOKFIELD, WI 53005

SCALE	1"=50'	DATE	DWN BY RB
DWG. NO.	GENISOT AND ASSOCIATES, INC.		
7979	RHINELANDER, WIS		