


RECEIVED & FILED #  
 Oneida County Surveyor's Office  
 Date **AUG 27 1990**  
 Meander Corner  
 Sec U S PL 5  
 OCS Area #

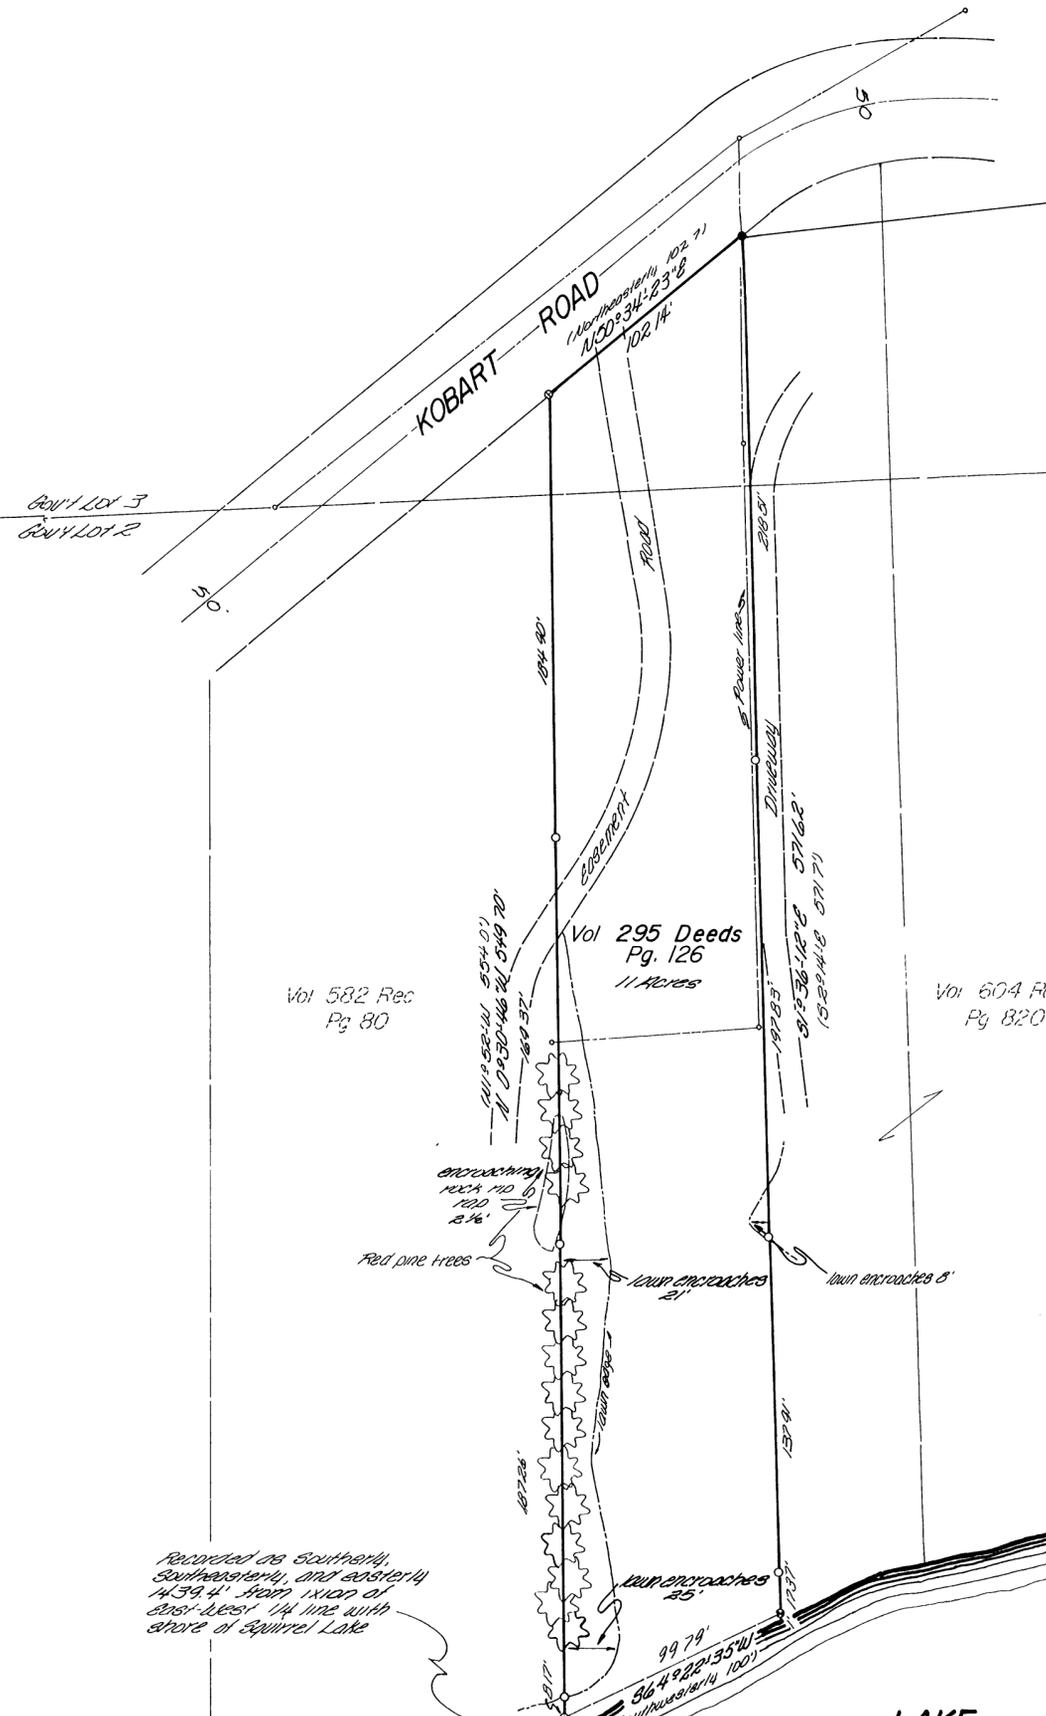

**SQUIRREL LAKE**

**LEGAL DESCRIPTION**

A parcel of land in Government Lots 2 and 3, Section 8, Township 39 North, Range 5 East, Minocqua Township, Oneida County, Wisconsin, being that parcel of land previously described in Volume 795 of Deeds, on page 126 and as shown on Map No. 90 72 by Wilderness Surveying, Inc., dated July 17th, 1990, more particularly described as follows:

Commencing at the Meander Corner where the east line of said Section 8 intersects the northerly shore of Squirrel Lake, marked by a capped aluminum monument, thence South 83 degrees 30 minutes 08 seconds West for a distance of 2015.01 feet to the place of beginning, marked by an iron pipe where the northwesterly corner of that parcel of land described in Volume 604 Records, on page 820 intersects the southerly right of way line of Kobart Road.

Thence South 1 degree 36 minutes 12 seconds East for a distance of 571.62 feet along the westerly line of said parcel of land described in Volume 604 Records, on page 820 to an iron pipe near the northerly shore of Squirrel Lake; thence meandering along the lake South 64 degrees 22 minutes 35 seconds West for a distance of 99.79 feet to an iron pipe on the easterly line of that parcel of land described in Volume 582 Records, on page 80; thence North 0 degrees 30 minutes 46 seconds West for a distance of 549.10 feet along the easterly line of said parcel of land described in Volume 582 Records, on page 80 to an iron pipe on the southerly right of way line of Kobart Road; thence North 50 degrees 34 minutes 23 seconds East for a distance of 102.14 feet along the southerly right of way line of Kobart Road to the place of beginning.

The above lateral lot lines extend to Squirrel Lake, including all riparian rights thereto.

Together with and subject to covenants, easements, and restrictions of record.

Said property contains 11 acres more or less.

Vol 582 Rec Pg 80

Vol 295 Deeds Pg 126 11 Acres


Vol 604 Rec Pg 820

Recorded as southerly, southeasterly, and easterly 1439.4' from intersection of east-west 141 line with shore of Squirrel Lake


Being base assumed, referenced to the easterly line of Vol 295, Deeds, page 126 bearing S 1° 36' 12" E

Part of  
**GOV'T. LOTS 2 & 3**  
**SECTION 8, T39N, R5E**

Minocqua Township  
 Oneida County, Wisconsin

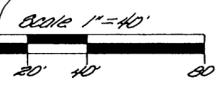

I, James D. Rein, Registered Land Surveyor No. S-1234, hereby certify that I have surveyed the property shown herein, that this map represents an accurate survey of said property to the best of my knowledge and belief, that I have performed this survey by order of Glenn Christine Fritton, and that I have complied with the applicable requirements of the Wisconsin Administrative Code S. R. S. 701.

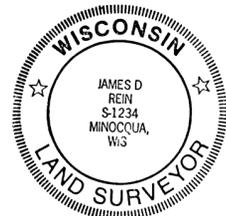

WILDERNESS SURVEYING, INC.  
*James D. Rein*  
 Registered Land Surveyor No. S-1234  
 Dated this 17th day of July, 1990

- = 3/4" dia iron pipe set previously by W.S.I.
- = 1" dia iron pipe found in place
- = 1/4" dia iron pipe found in place
- = 1/2" dia iron pipe found in place
- ⊙ = Capped 2" dia aluminum monument set previously by W.S.I.
- = Iron pipe set, 3/4" dia x 24" long
- ( ) = Previously recorded bearings and distances