
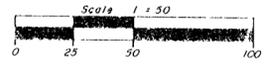


RECEIVED & FILED #.....
 Oneida County Surveyor's Office
 Date **MAR. 26 1991**
 By *[Signature]*
 OCS Area #

Minocqua

Lake

Bearings Solar

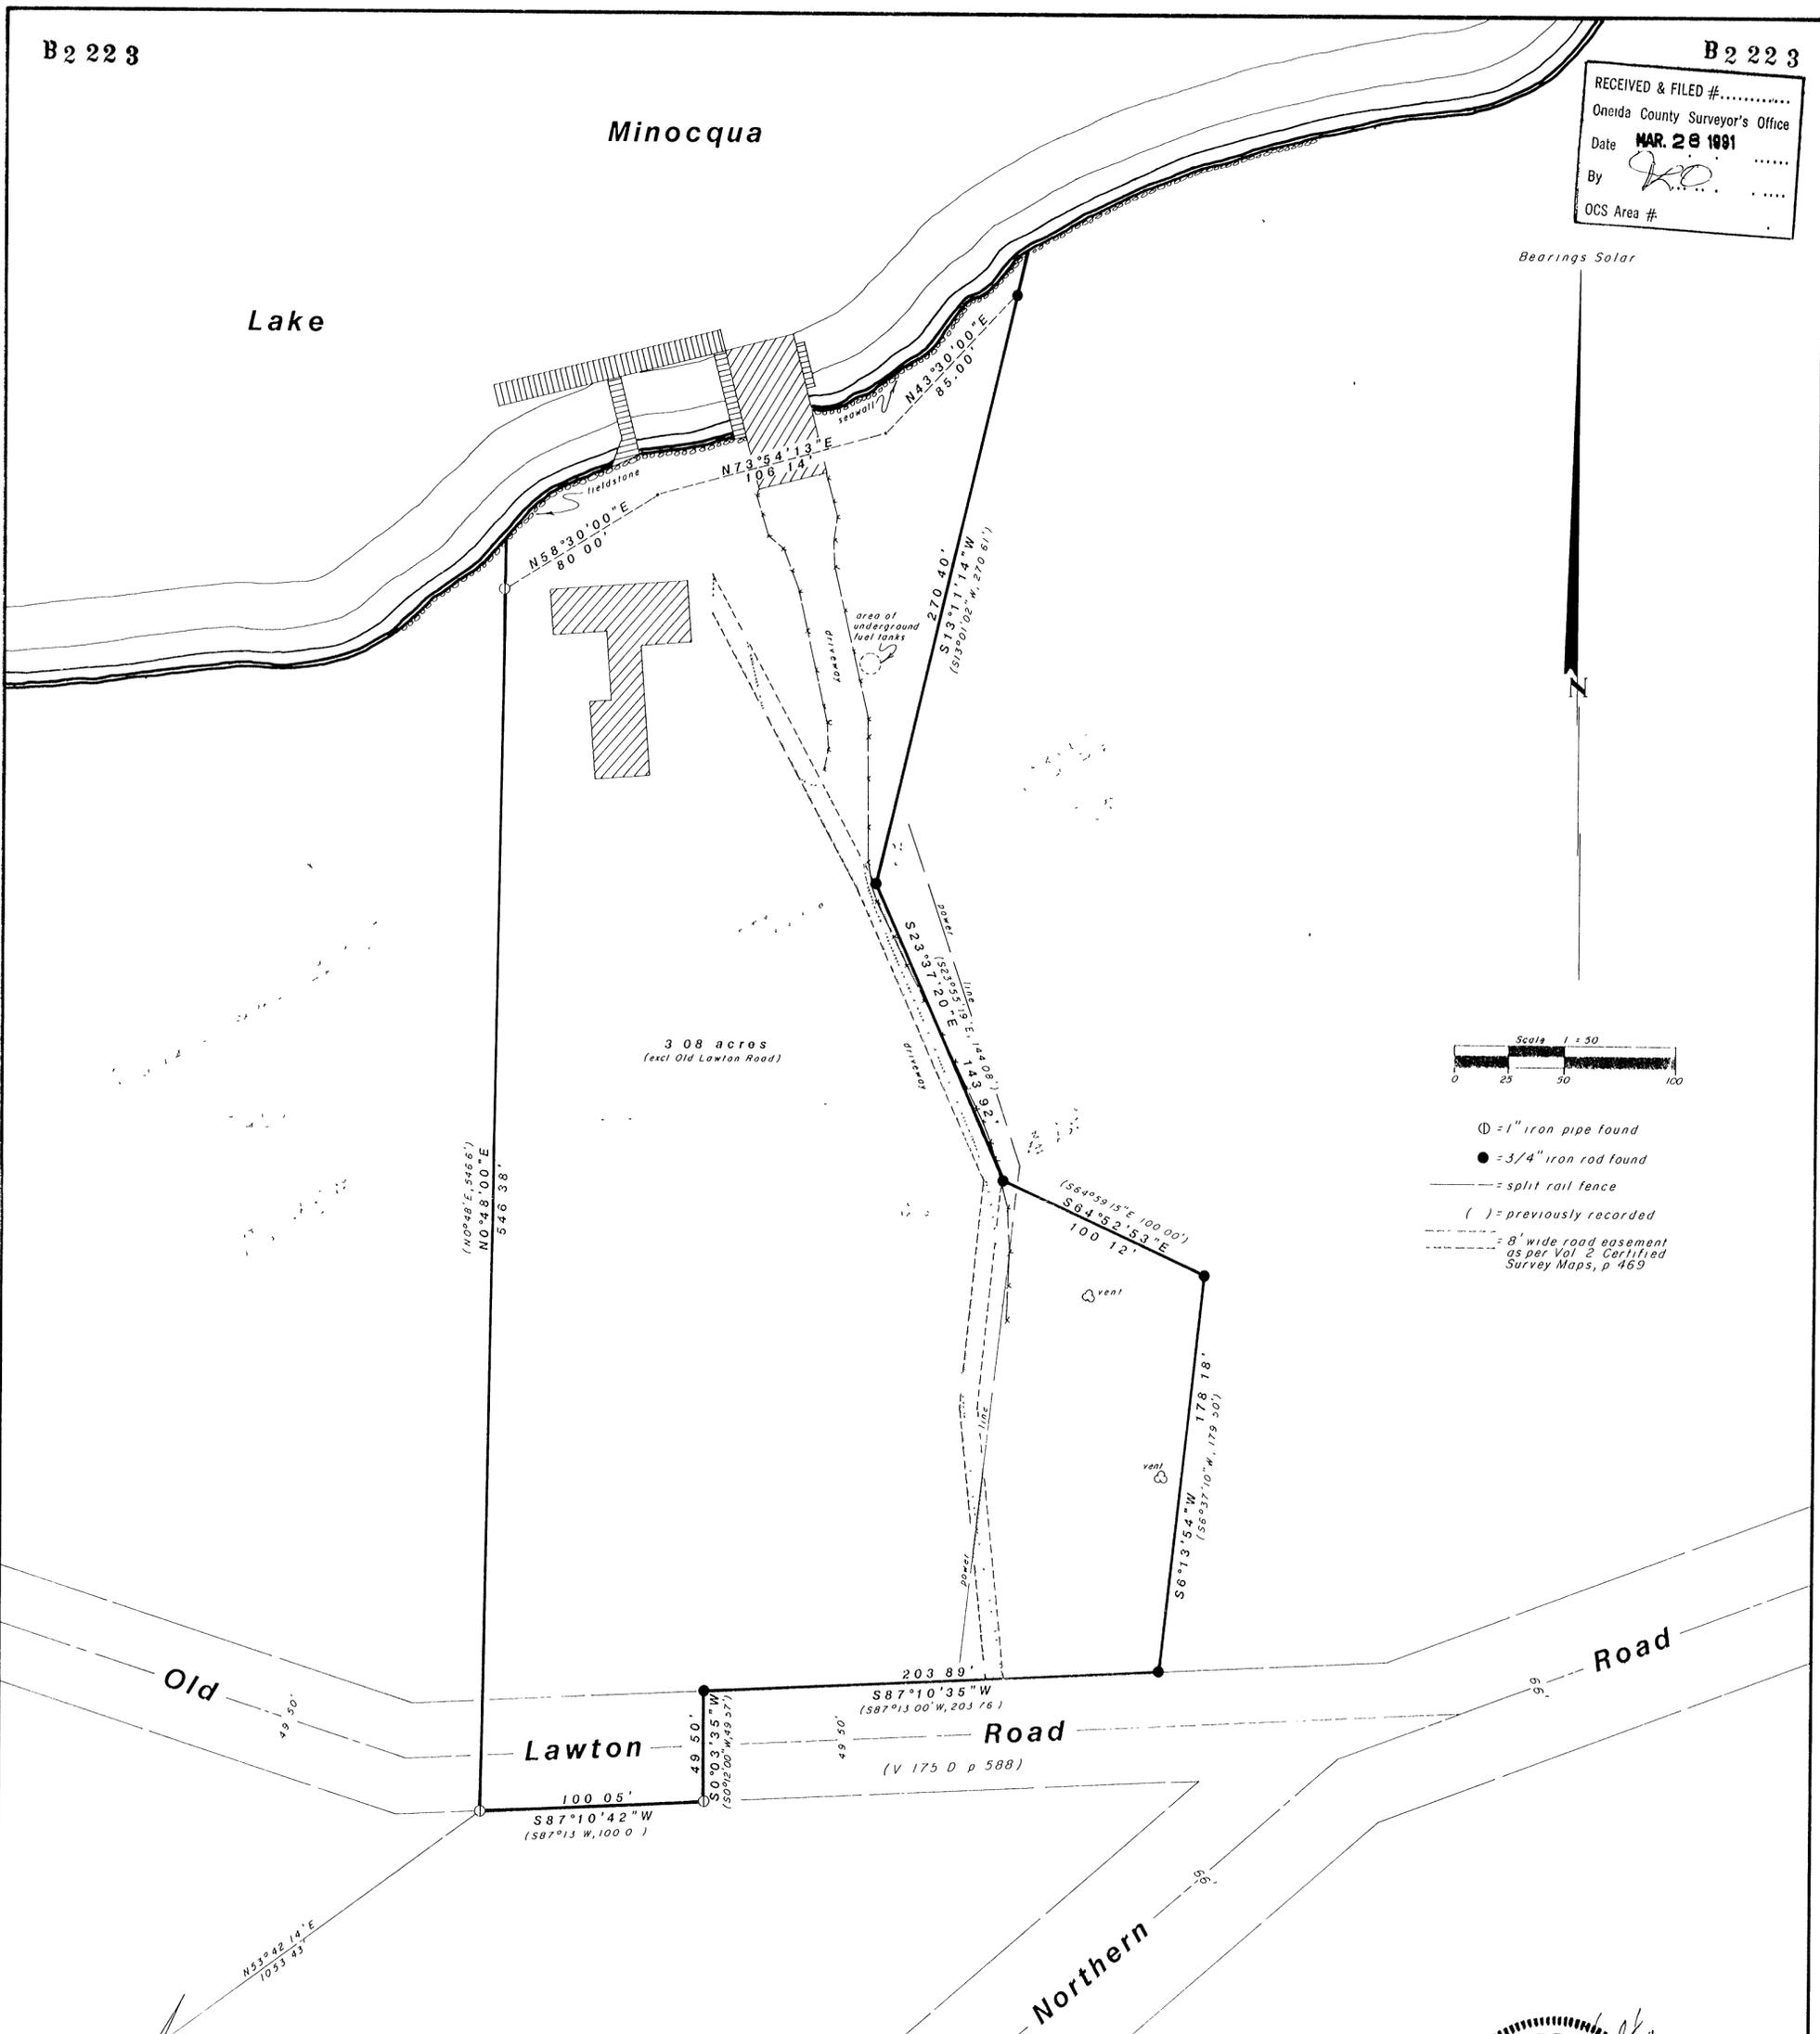

- ⊙ = 1" iron pipe found
- = 3/4" iron rod found
- = split rail fence
- () = previously recorded
- - - = 8' wide road easement as per Vol. 2 Certified Survey Maps, p. 469

ONE QUARTER CORNER
 2" brass capped iron pipe found
 see U.S.P.L.S. man rec

Part of
GOV'T. LOT 3
SECTION 23, T39N, R6E
 Town of Minocqua
 Oneida County, Wisconsin



I hereby certify that this survey and the above map were made in accordance with acceptable professional standards and that the information contained thereon is, to the best of my knowledge, information and belief, a true and accurate representation thereof. Any legal descriptions conforming to this survey have been provided on separate sheets. The above survey was made by order of Jan Jeffery.

Inman • Foltz and Associates, Inc.
 architects engineers surveyors