

RECEIVED & FILED #
Oneida County Surveyor's Office
Date OCT 17 1991
By
OCS Area #

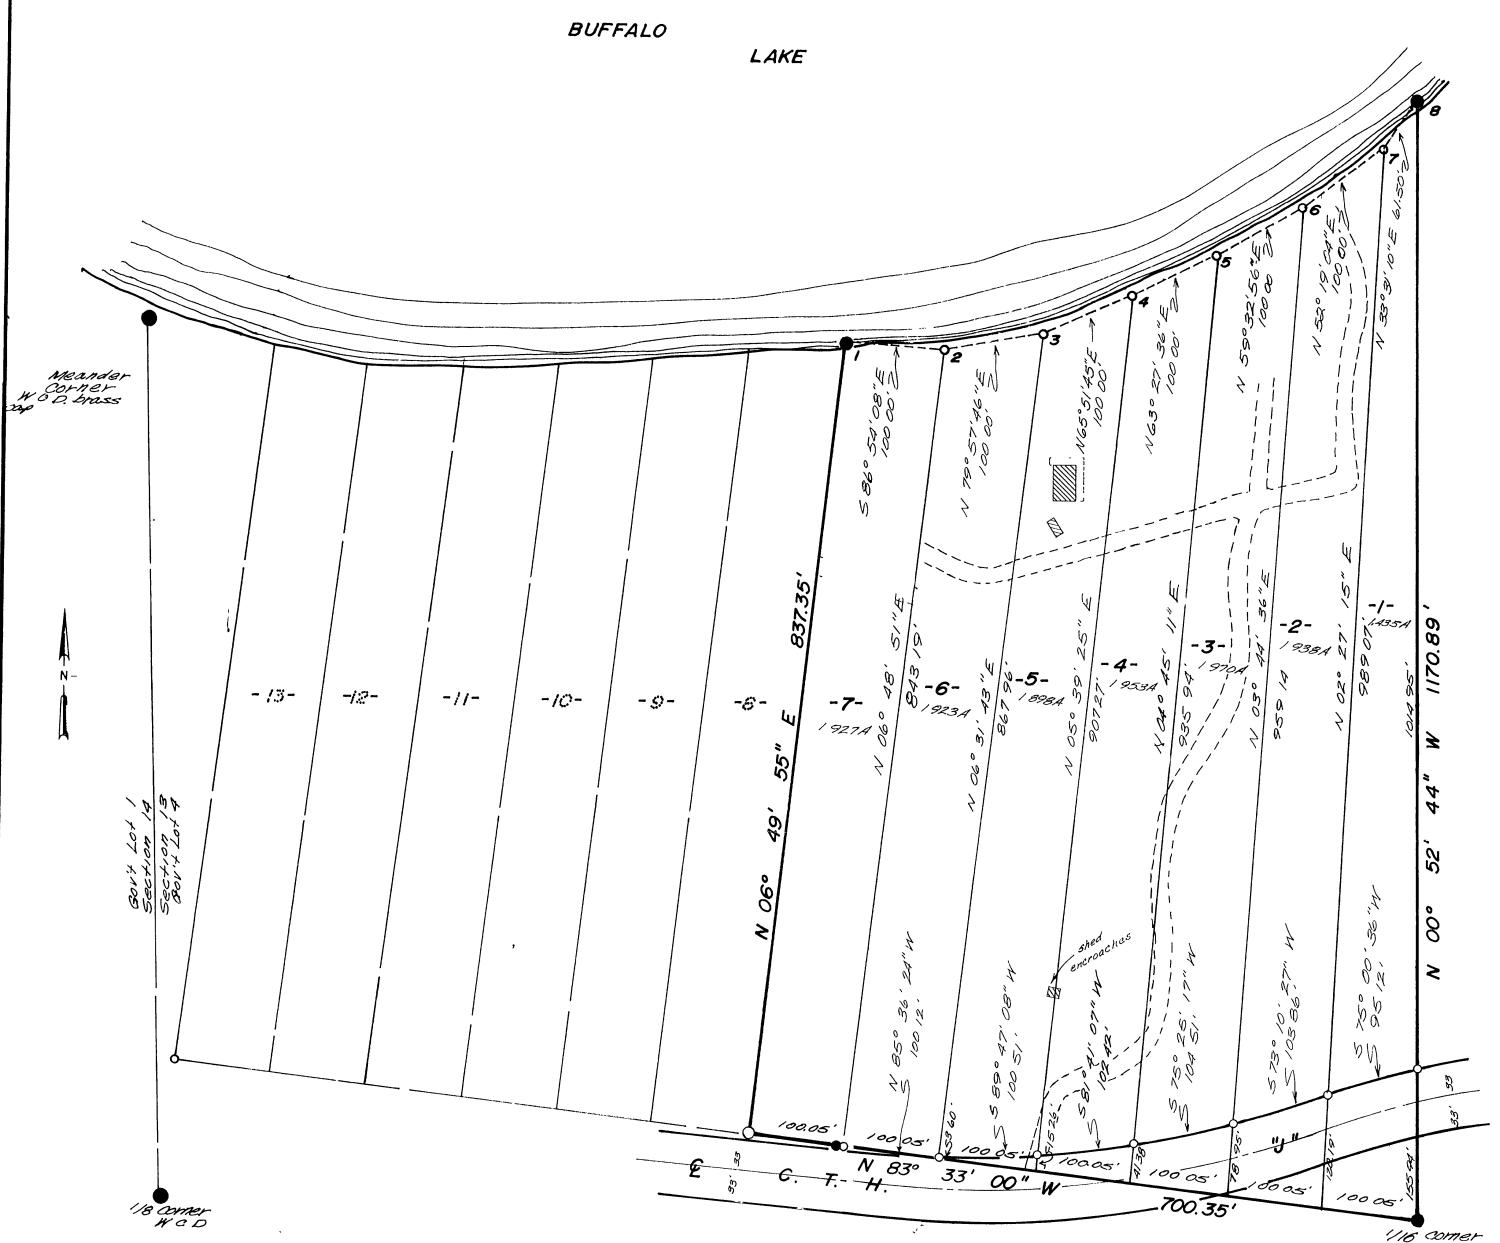

Revised September 20, 1991 to show existing buildings and shed encroachment on Lot 5, to correct lakeshore bearing on Lot 5 to N65°51'45"E, and to correct lakeshore bearing on Lot 4 to N63°27'36"E. This work was done by order of Ivan F. Strese, who has waived all other survey requirements set forth in Wis. Adm. Code Chap. A-E 7.

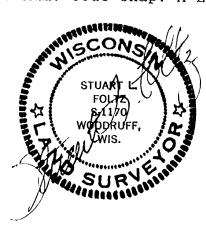


SCALE I" = 100' O 50 100 200 300 400 500

LOTS 1-7 OF
"BUFFALO SHORES"
LOCATED IN
GOV'T LOT 4
SEC. 13, T39N,R7E
Oneida County, Wis.



June Juman SURVEYOR

B 2 3 3 1

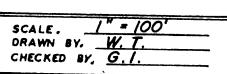

SHEET | OF DATE <u>5/14/73</u> JOB NO. <u>1/58</u>