


**LOCATED IN GOV'T LOT 3, SECTION 6,
T 36 N, R 9 E, CITY OF RHINELANDER,
ONEIDA COUNTY, WI**

**BEING PART OF THE FORMER CHICAGO
NORTHWESTERN RAILROAD RIGHT OF WAY**

N

BEARINGS REFERENCED TO THE NORTHEASTERLY LINE OF
C.S.M. #1058 ASSUMED TO BEAR N 48°33'20" W

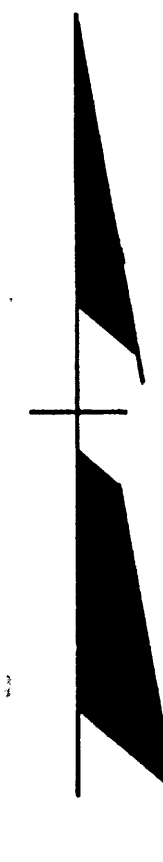

RECEIVED & FILED #.....
Oneida County Surveyor's Office
Date JAN 10 1992
By C.S.M. #1058

S 63°55'20" E
77.14'
(77.16')

S 41°26'40" W
17.86'
(17.62')

SOUTHERLY MOST
CORNER OF C.S.M. #1058

NORTH LINE OF FORMER RAILROAD RIGHT OF WAY

N 48°33'20" W

S 53°27'48" E
90.65'

1783 SQ. FT.

148.50'
(148.49')

188.49'

S 50°52'56" E
58.23'

N 41°24'50" E
7.75'

R/W LINE

C/L CONRO STREET

R/W LINE

I, WILLIAM E. BANDOW, HEREBY CERTIFY THAT I HAVE SURVEYED THE ABOVE PARCEL OF LAND UNDER
THE DIRECTION OF MR. ROGER DAY AND THAT THE ABOVE MAP IS A TRUE AND CORRECT
REPRESENTATION OF THE LANDS SURVEYED TO THE BEST OF MY KNOWLEDGE AND BELIEF.
THAT I HAVE PROVIDED A DESCRIPTION ON A SEPARATE SHEET, THAT I
HAVE COMPLIED WITH THE PROVISIONS OF AE 7 OF THE WISCONSIN ADMINISTRATIVE CODE.

William E. Bandow

10-22-91

WILLIAM E. BANDOW

DATE



LEGEND

- FOUND 1" IRON PIPE
- SET 1"X24" IRON PIPE
- () RECORDED AS
- ▲ FOUND NAIL IN WOOD POST
- SET R/R SPIKE

**ROGER DAY
CENTURY 21**

SCALE 1"=10' DATE 10/22/91 DWN. BY R.B.
DWG. NO. 9118 GENISOT AND ASSOCIATES, INC.
RHINELANDER, WIS.