

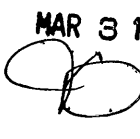


Lots 6 thru 8
of the recorded plat of
SPRUCE-WOOD DIVISION 2
being part of the
SE1/4 of the NE1/4
SECTION 34, T39N, R6E
Town of Minocqua
Oneida County, Wisconsin

RECEIVED & FILED #
Oneida County Surveyor's Office
Date **MAR 31 1992**
By 
OCS Area #

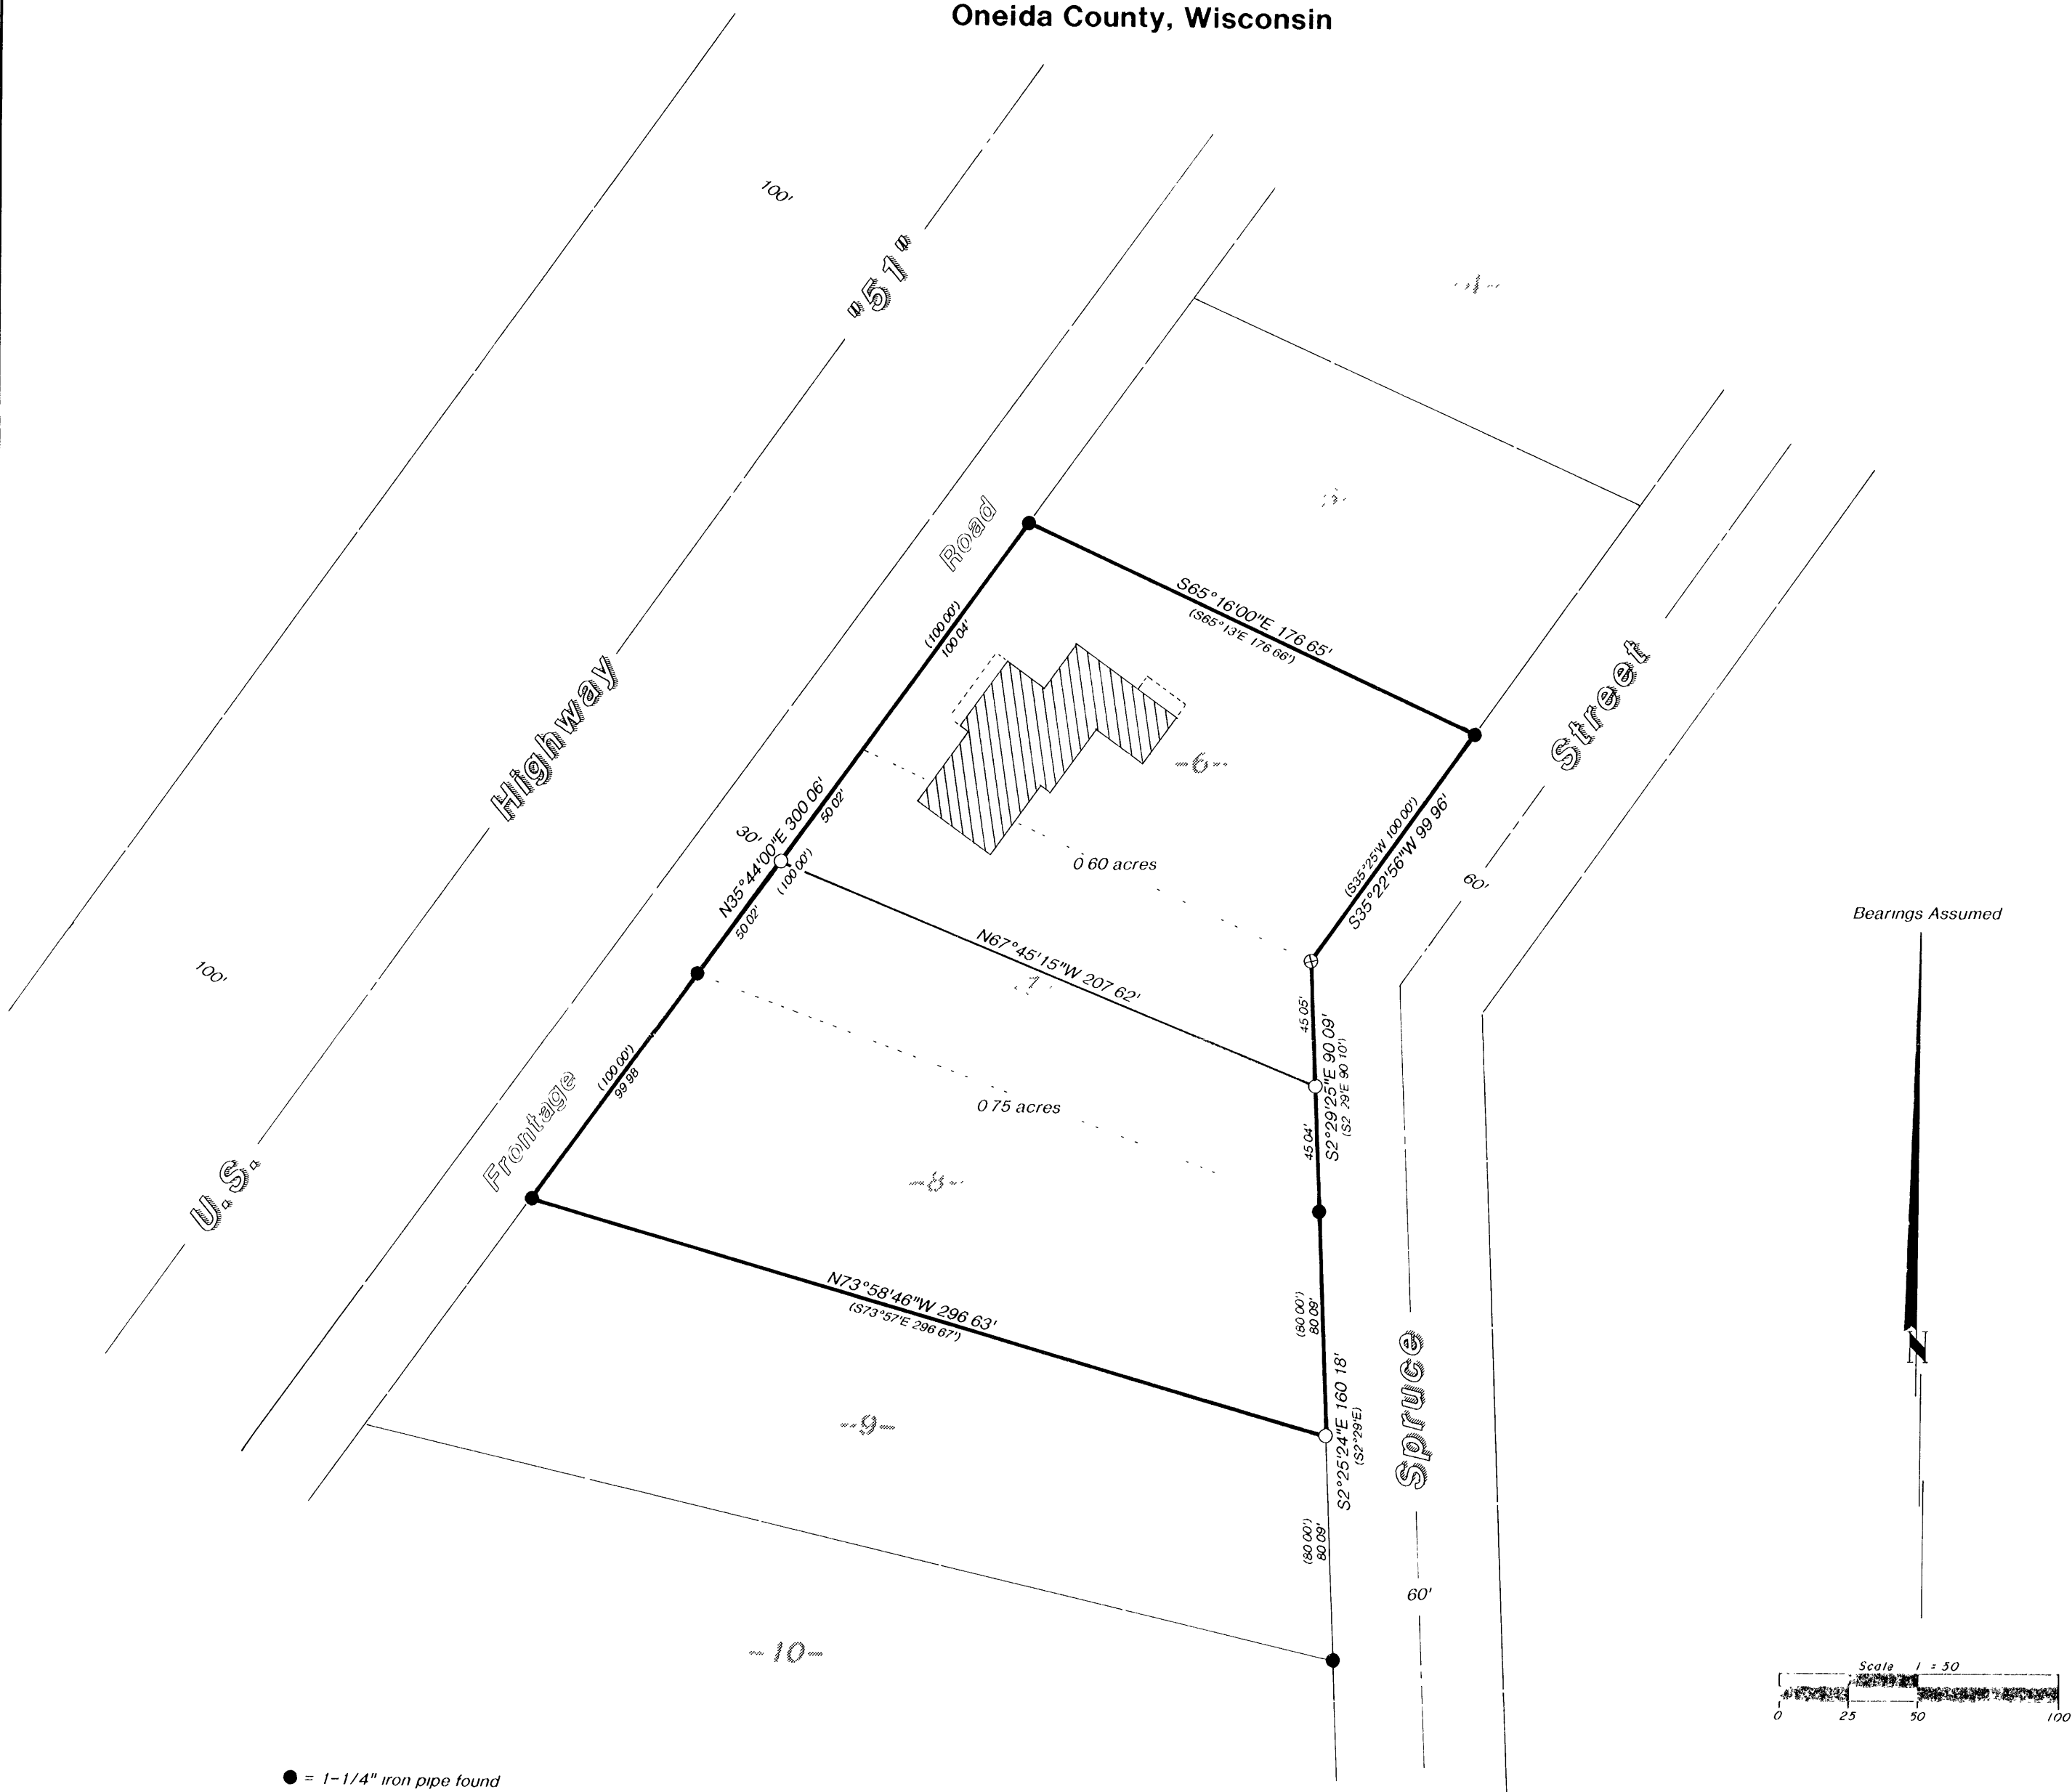

- = 1-1/4" iron pipe found
- ⊗ = 2" iron pipe found
- = 1" iron pipe set
- () = previously recorded

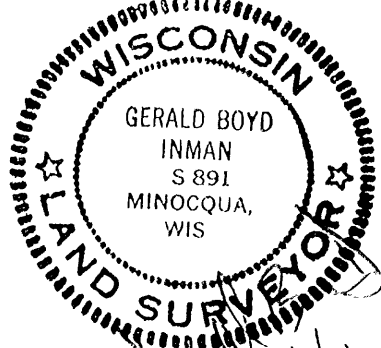

I hereby certify that this survey and the above map were made in accordance with acceptable professional standards and that the information contained thereon is, to the best of my knowledge, information and belief, a true and accurate representation thereof.
Any legal descriptions conforming to this survey have been provided on separate sheets.
The above survey was made by order of Tom Stiegler.