

| | |
|---------------------------------|------------|
| RECEIVED & FILED #. | ... |
| Oneida County Surveyor's Office | |
| Date | OCT 2 1992 |
| By | 90 |
| OCS Area # | ... |

DRIVEWAY EASEMENT CROSSING
DNR BEARSKIN TRAIL
Part of the
SE 1/4 of the NW 1/4
SECTION 27, T39N, R6E

Minocqua Township
Oneida County, Wisconsin


SURVEYOR'S CERTIFICATE

I, James D. Rein, Registered Land Surveyor No. S-1234, hereby certify that I have surveyed the property shown hereon, that this map represents an accurate survey of said property to the best of my knowledge and belief, that I have performed this survey by order of Michelle Fus, and that I have complied with the requirements of Wisconsin Administrative Code A-E 7

WILDERNESS
SURVEYING,
INC.



James D. Rein
Registered Land Surveyor # S-1234
Dated this 16th day of July, 1992

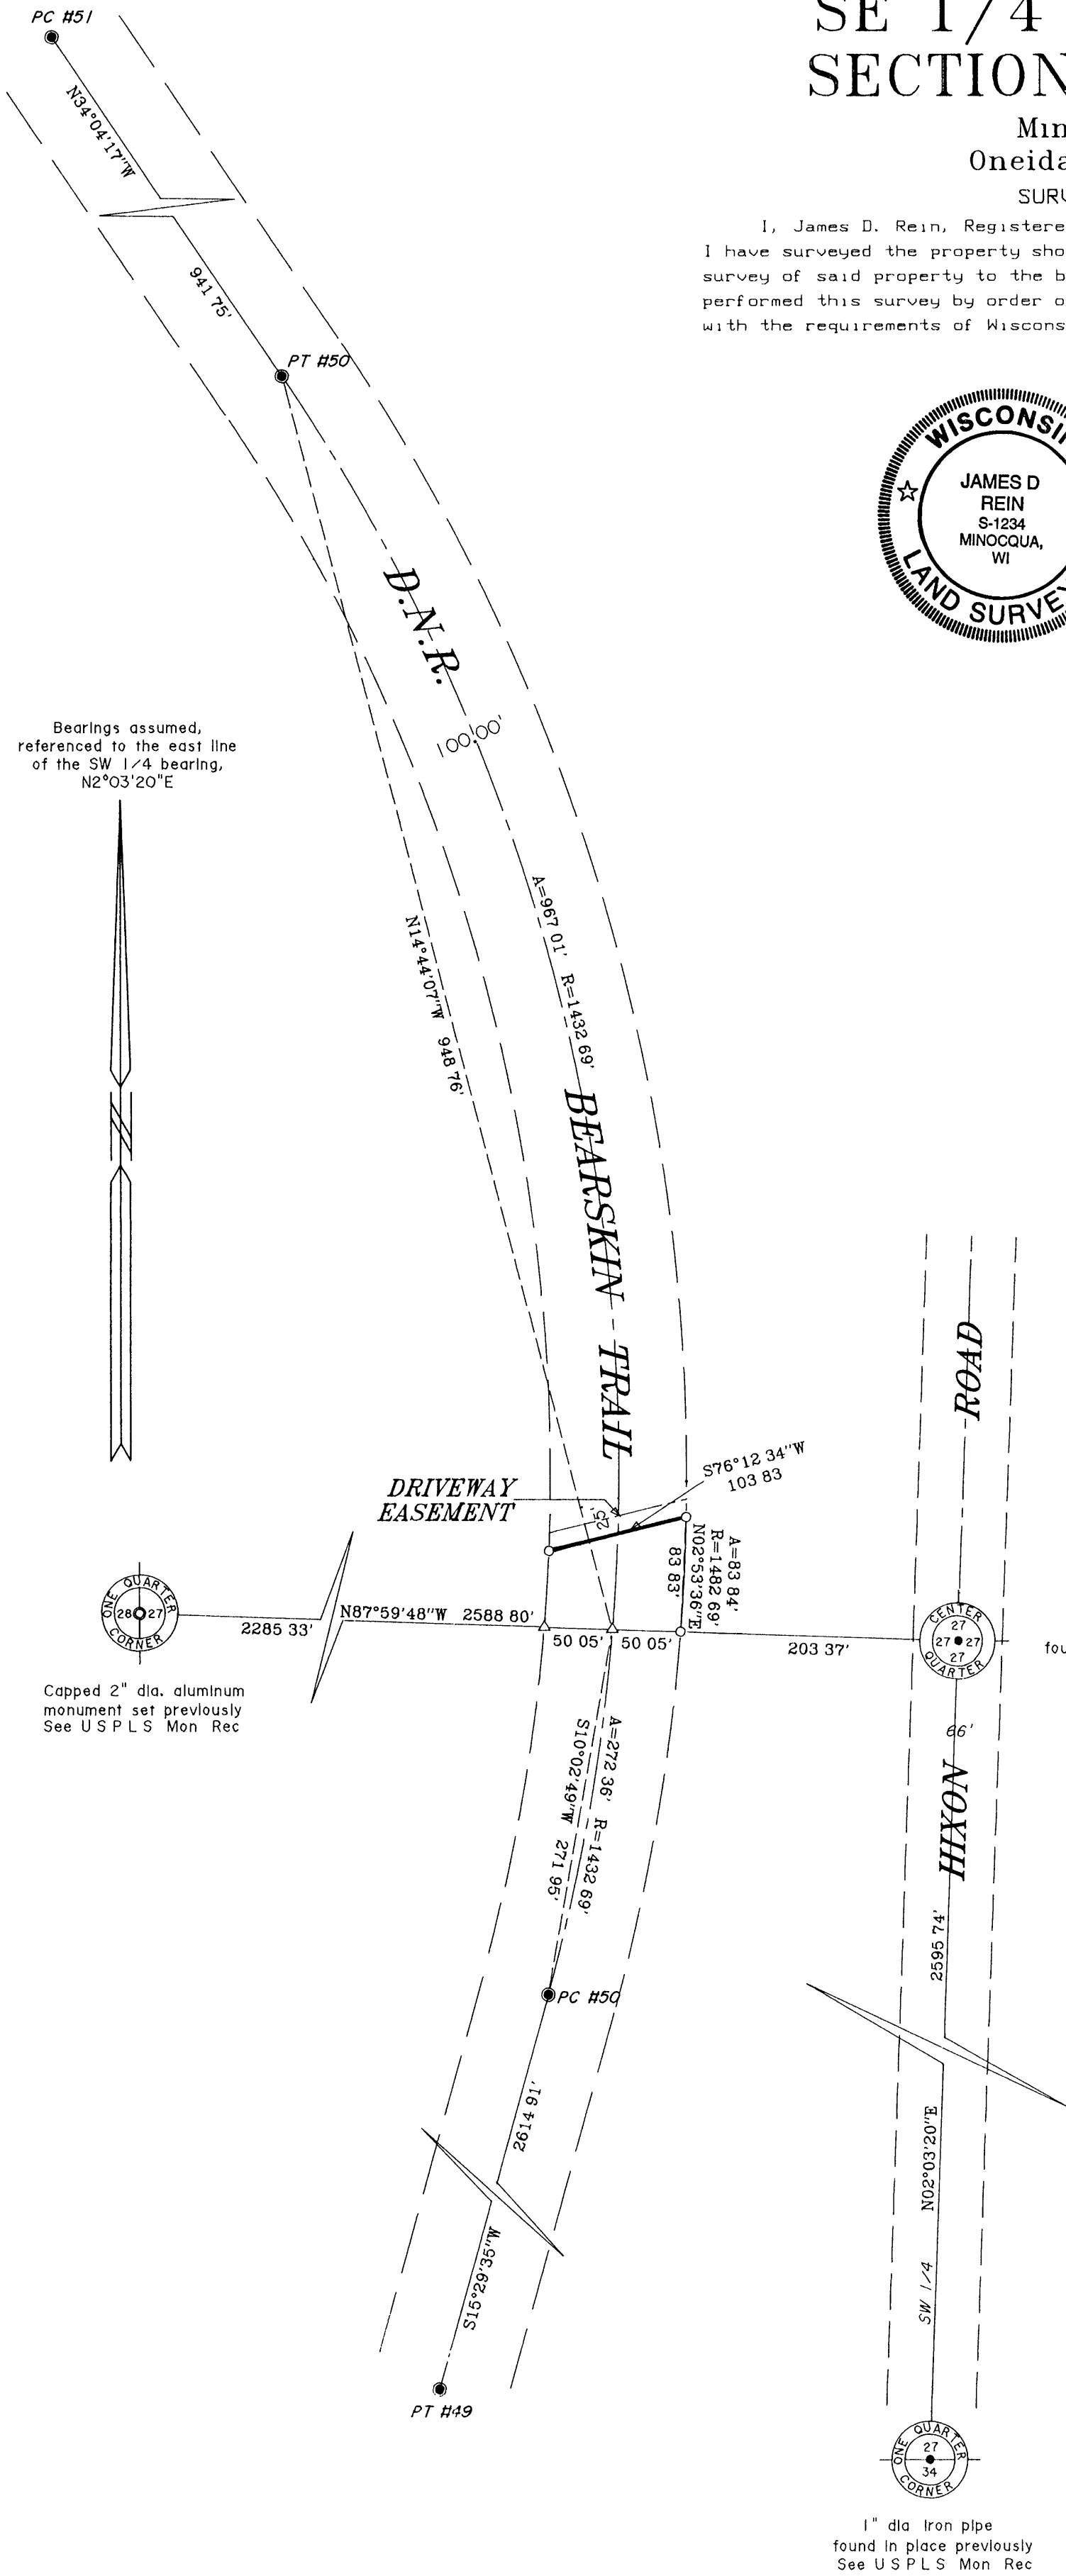

DRIVEWAY EASEMENT

A strip of land twenty five (25) feet in width for purpose of a Driveway Easement across the Department of Natural Resources Bearskin-Trail, said strip of land being located in the Southeast Quarter of the Northwest Quarter, Section 27, Township 39 North, Range 6 East, Minocqua Township, Oneida County, Wisconsin, being shown on Map No. 92-72 by Wilderness Surveying, Inc., dated July 16th, 1992, the southerly line of which is more particularly described as follows

Commencing at the South Quarter Corner of said Section 27, marked by an Iron pipe, thence North 02 degrees 03 minutes 20 seconds East for a distance of 2595.74 feet along north-south quarter line to the Center Quarter Corner, marked by an Iron pipe, thence North 87 degrees 59 minutes 48 seconds West for a distance of 203.37 feet along the east-west quarter line to an Iron pipe on the easterly right of way line of the Department of Natural Resources-Bearskin Trail, thence along said right of way line along a curve to the left, having a radius of 1482.69 feet and an arc length of 83.84 feet, being subtended by a chord of North 02 degrees 53 minutes 36 seconds East for a distance of 83.83 feet to the place of beginning, marked by an Iron pipe

Thence South 76 degrees 12 minutes 34 seconds West for a distance of 103.83 feet along the southerly line of said twenty five (25) easement to an Iron pipe on the westerly right of way line of the Department of Natural Resources Bearskin Trail and there terminating

The north line of said easement is to be shortened or lengthened to begin on the easterly right of way line of said Department of Natural Resources Bearskin Trail and to terminate on the westerly right of way line of said trail