


MAP # B2761
DATE FILED AUG 16 1993
BY [Signature]
DESCRIPTION FILED
ONEIDA CO SURVEYOR'S OFFICE

POINT O'PINES ROAD

N 1/4 Cor.,
Sec. 33

Part of
GOV'T. LOT 1
SECTION 33
T. 36 N., R. 6 E.
Town of Nokomis
Oneida County, Wis.

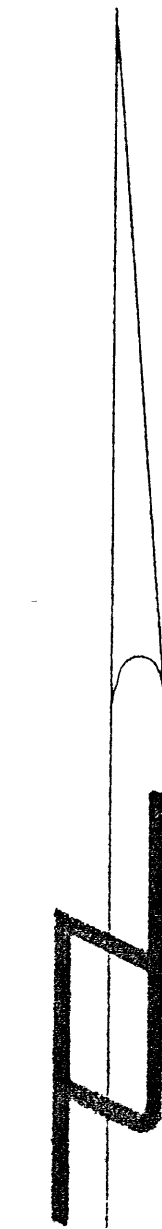

BEARINGS SOLAR

LEGEND

- 1 1/2" IRON PIPE FOUND, TO BE REPLACED WITH BERNTSEN MONUMENT (O.C.M.) IN THE SPRING OF 1992, WHEN THE FROST LEAVES THE GROUND
- 2" IRON PIPE FOUND IN PLACE
- 1 1/4" IRON PIPE FOUND IN PLACE
- 1" IRON PIPE FOUND IN PLACE
- () INDICATES RECORDED BEARING OR DISTANCE
- ⊠ DENOTES BUILDING
- 1" IRON PIPE SET THIS SURVEY

I, Lester J. Schmit, Registered Land Surveyor S-1192 hereby certify that I have surveyed the property shown hereon; that this map is a true and accurate representation thereof; that said survey was performed by order of Elaine Polz; and that I have complied with applicable requirements of s. A-E 7 of the Wisconsin Administrative Code.
Note: Legal descriptions conforming to this survey have been provided on separate sheets.

Lester J. Schmit
Lester J. Schmit R.L.S. S-1192
Dated this 2nd day of December 1991

LAKE
NOKOMIS

NOTE

Flowage rights and title to all lands 30' landward from the High-Water mark of Lake Nokomis are retained by the Wisconsin Valley Improvement Company.

-B-

-A-

THE POINT ROAD WEST

CN 1/16 Cor.,
Sec. 33

TIMBERLAND SURVEYORS		TOMAHAWK WIS.	
SURVEY FOR		ELAINE POLZ	
10175 POINT O'PINES RD.		TOMAHAWK, WIS.	
DATE 2 DEC 91	DWN BY LJS	SCALE 1"=100'	
REVISED 25 MAY 92	BY LJS	DWG NO	942
REVISED	BY		

