
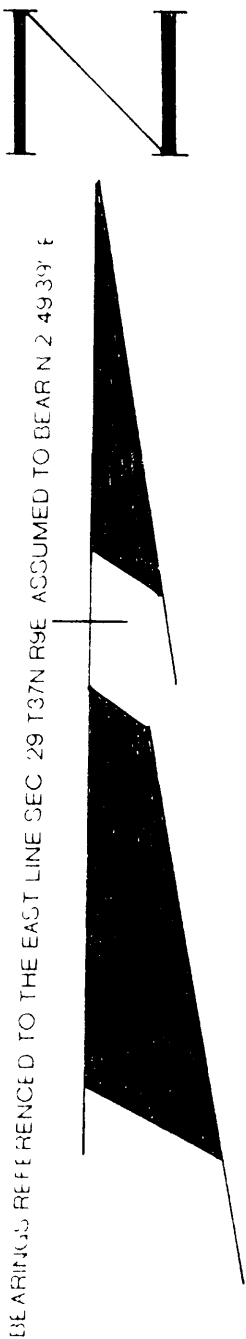


LOCATED IN PART OF GOV'T LOT 7,
SEC. 29, T37N R9E, TOWN OF PINE LAKE,
ONEIDA CO. WISCONSIN

LEGEND

- FOUND 2 IRON PIPE
- ▲ SET 60 PENNY NAIL
- () = RECORDED AS

I RUSSELL F. BROWN HEREBY CERTIFY THAT I HAVE SURVEYED THE ABOVE LINE UNDER THE DIRECTION OF MIKE KUSEK AND THAT THE ABOVE LINE IS A TRUE AND CORRECT REPRESENTATION OF THE LINE SURVEYED TO THE BEST OF MY KNOWLEDGE AND BELIEF THAT I HAVE COMPLIED WITH THE PROVISIONS OF AE 7 OF THE WISCONSIN ADMINISTRATIVE CODE

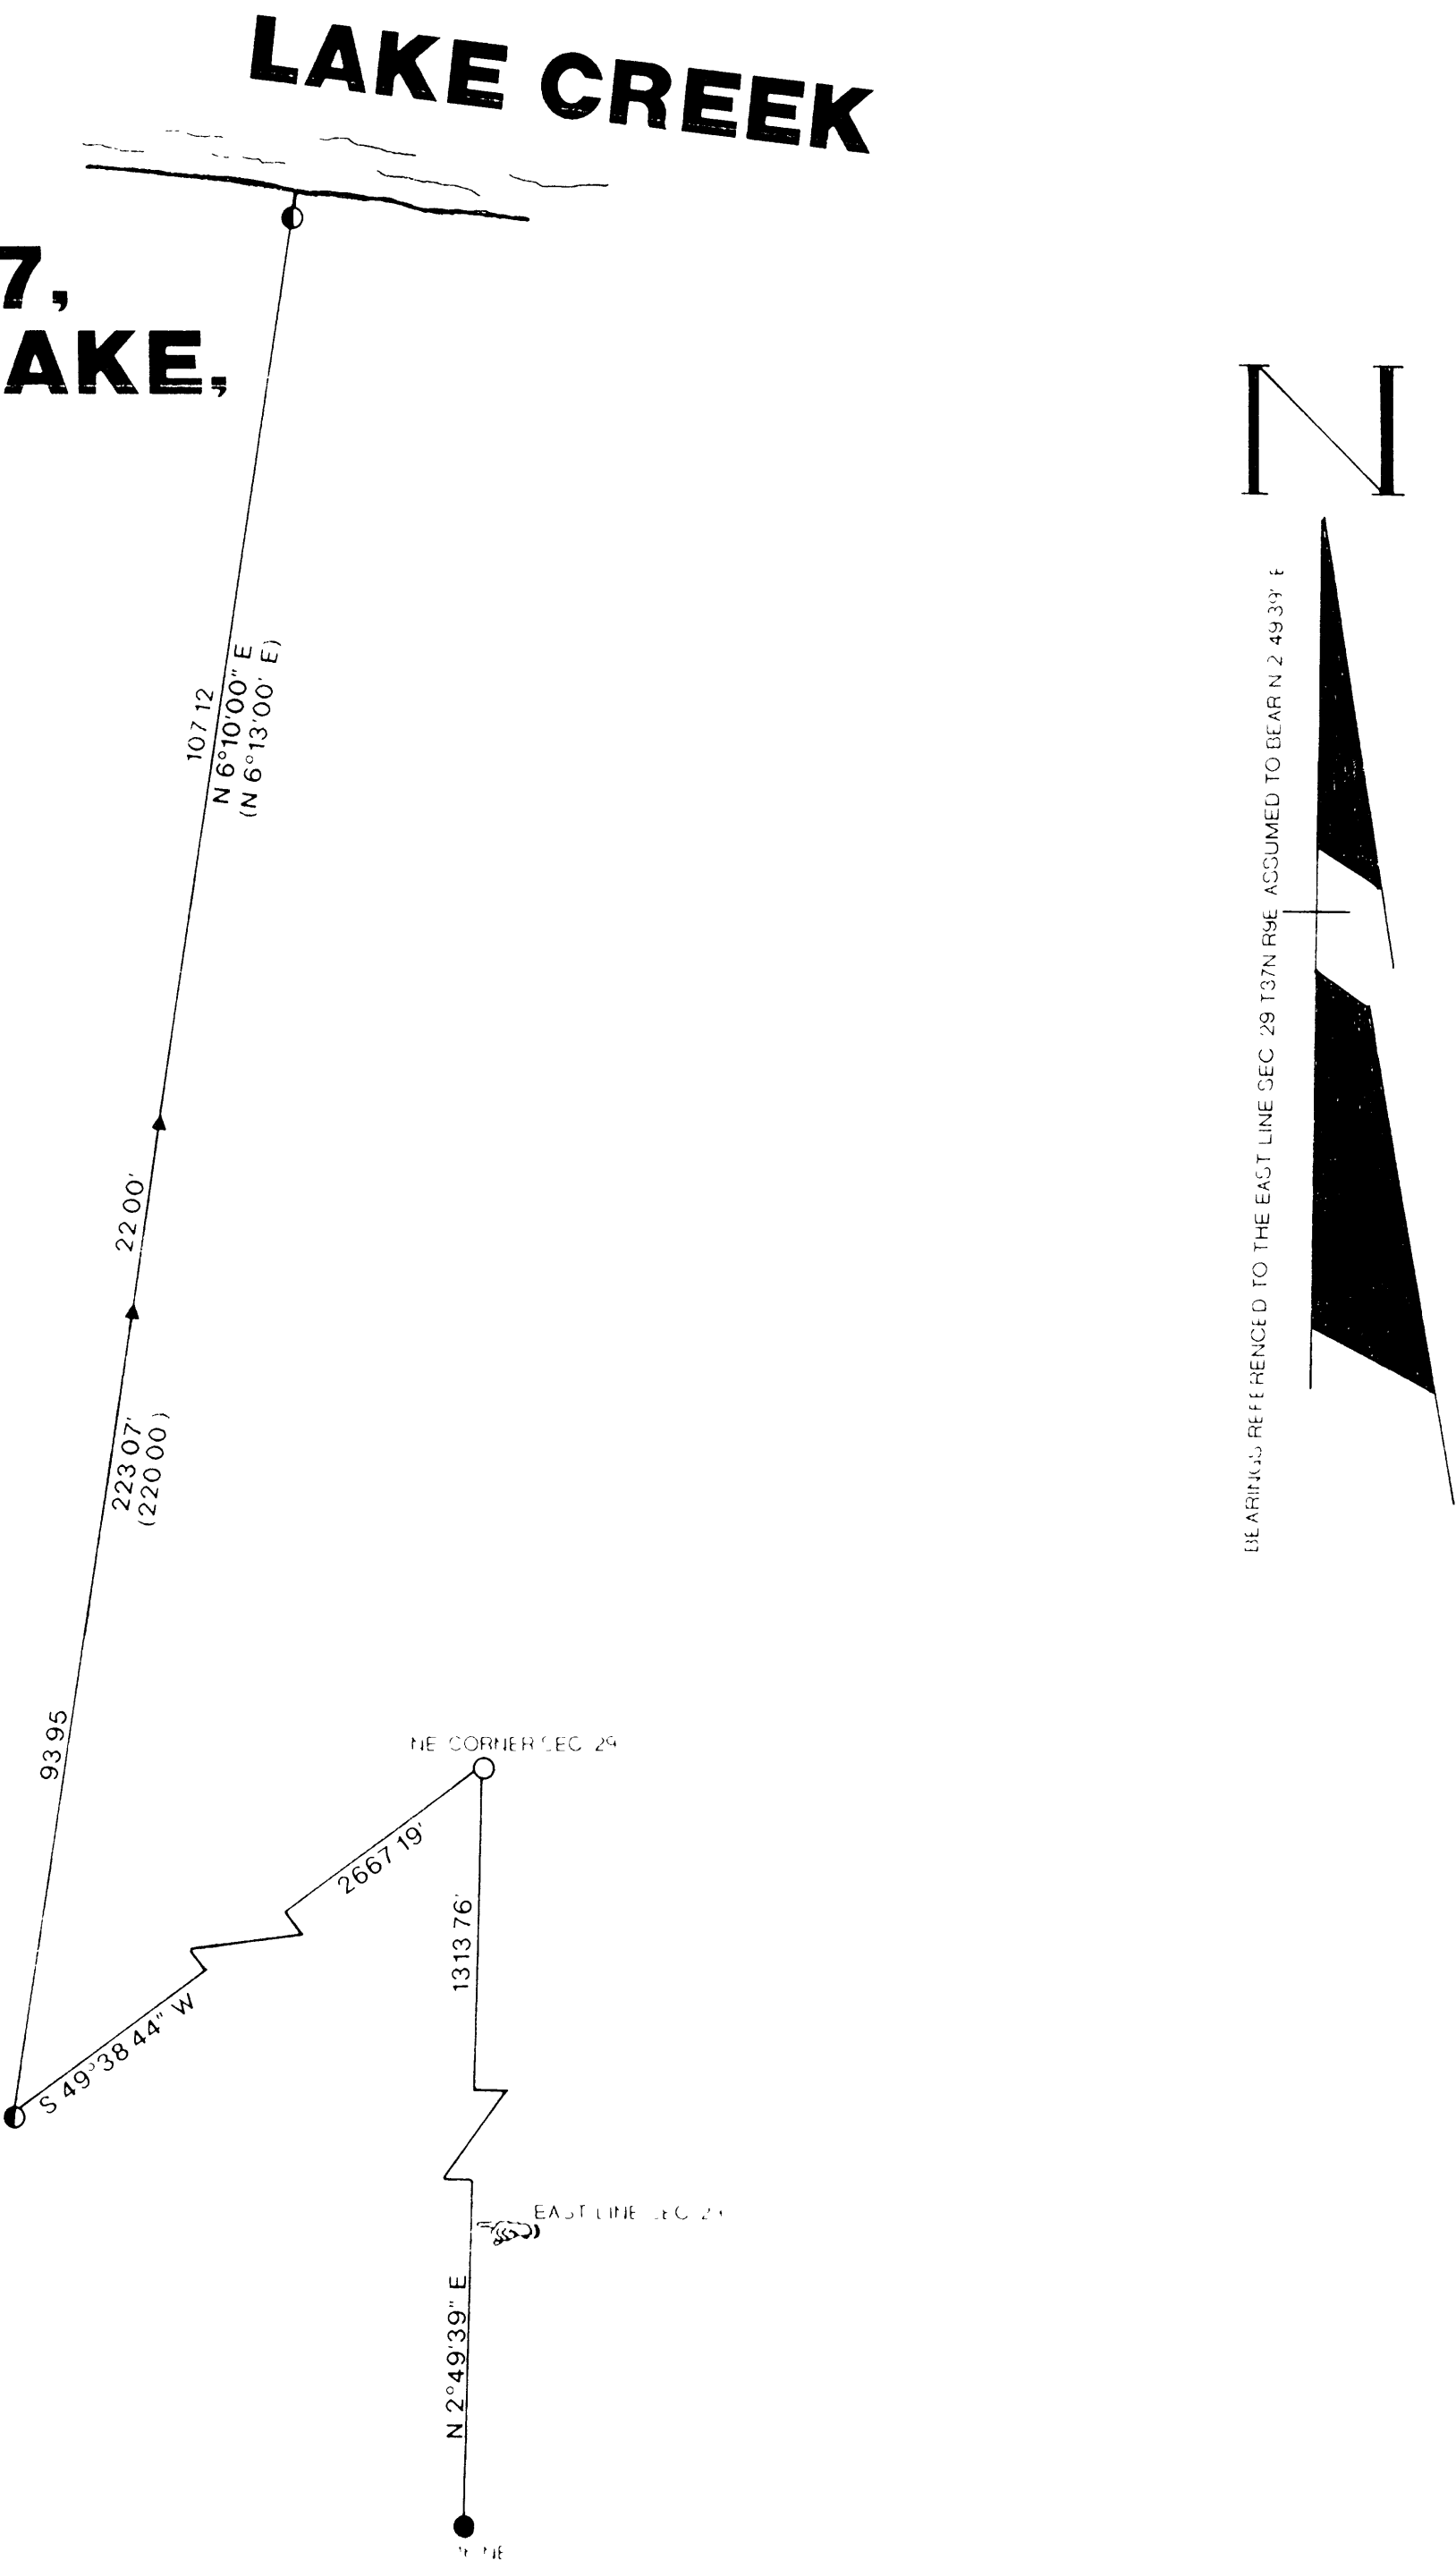

MAP #	B2835
DATE FILED	DEC 06 1993
BY	[Signature]
DESCRIPTION FILED	
ONEIDA CO. SURVEYOR'S OFFICE	

Russell F. Brown 11/17/93
RUSSELL F. BROWN DATE

	SURVEY FOR MIKE KUSEK	
	SCALE 1" = 20'	DATE 11/5/93 DWN BY JB
	DWG. NO. 9280	GENISOT AND ASSOCIATES, INC RHINELANDER WIS