



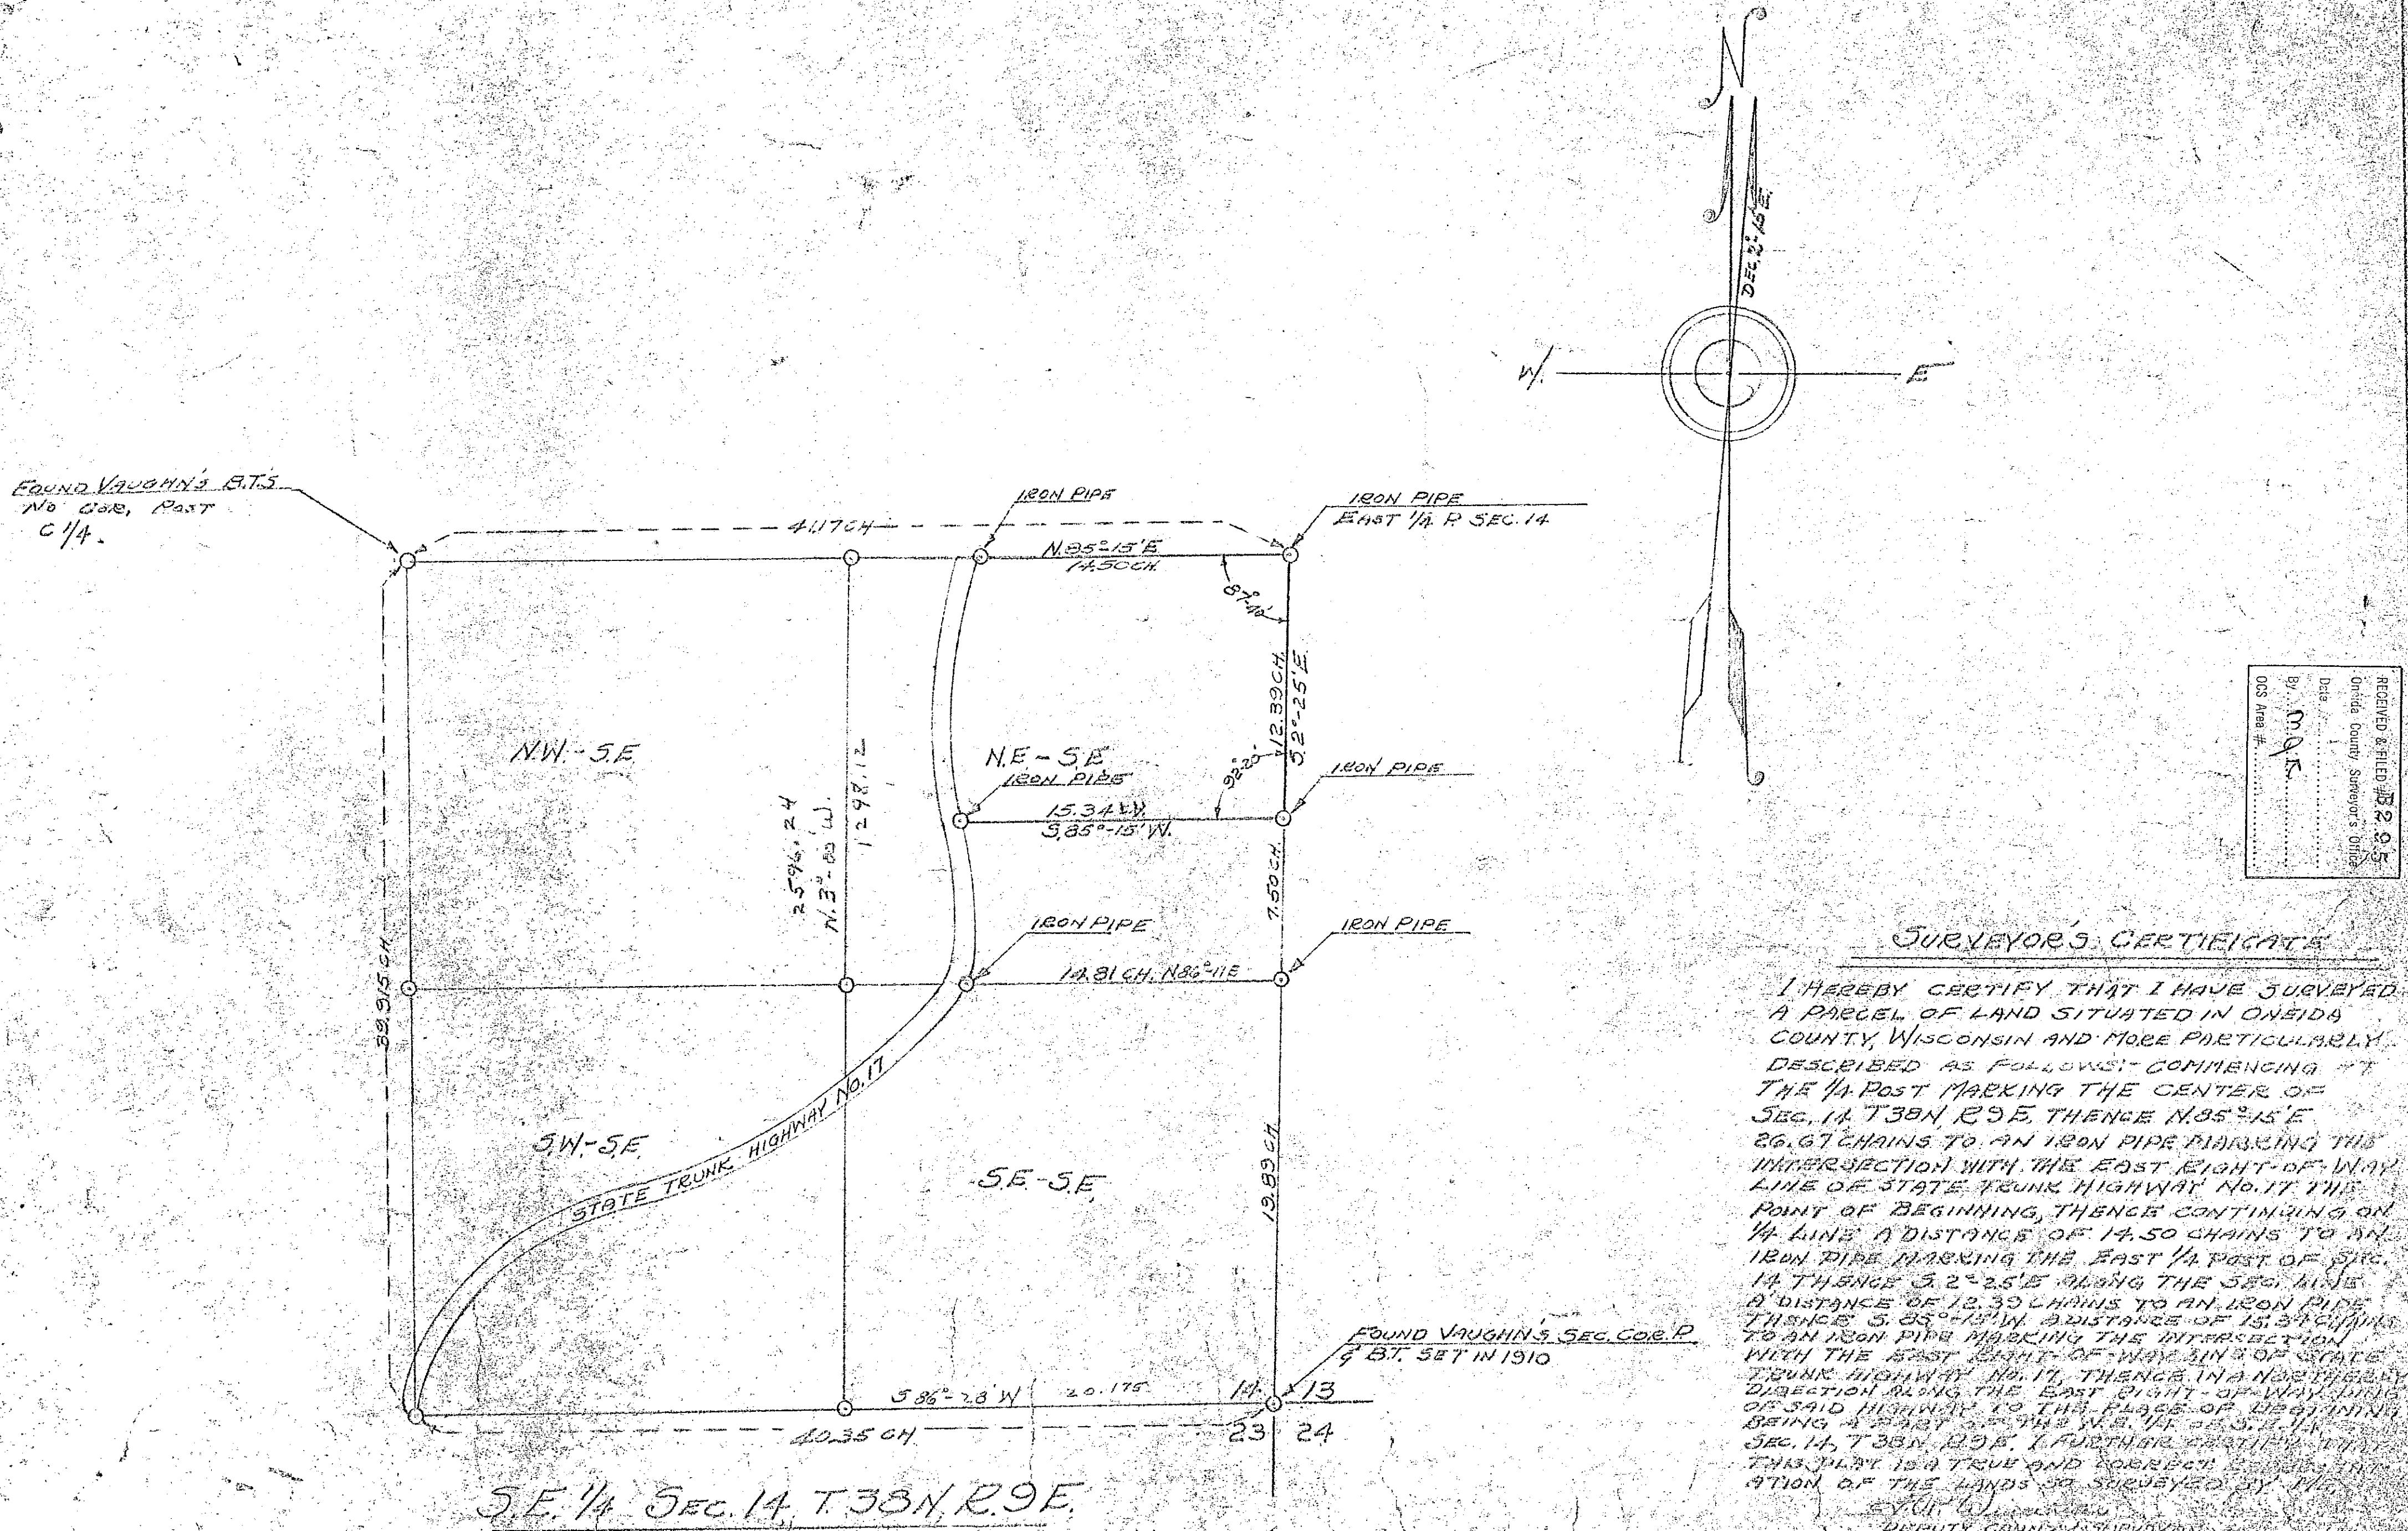

RECEIVED & FILED #B 2 9 5
Onida County Surveyor's Office
Date
By M.R.
OCS Area #

SURVEYOR'S CERTIFICATE

I HEREBY CERTIFY THAT I HAVE SURVEYED
A PARCEL OF LAND SITUATED IN ONEIDA
COUNTY, WISCONSIN AND MORE PARTICULARLY
DESCRIBED AS FOLLOWS: - COMMENCING AT
THE $\frac{1}{4}$ POST MARKING THE CENTER OF
SEC. 14, T 38N R 9E, THENCE N. 85° 15' E.
26.67 CHAINS TO AN IRON PIPE MARKING THE
INTERSECTION WITH THE EAST EIGHT-OF-WAY
LINE OF STATE TRUNK HIGHWAY NO. 17 THE
POINT OF BEGINNING, THENCE CONTINUING ON
 $\frac{1}{4}$ LINE A DISTANCE OF 14.50 CHAINS TO AN
IRON PIPE MARKING THE EAST $\frac{1}{4}$ POST OF SEC.
A DISTANCE OF 12.39 CHAINS TO AN IRON PIPE
TO AN IRON PIPE MARKING THE INTERSECTION
WITH THE EAST EIGHT-OF-WAY LINE OF STATE
SEC. 14, T 38N R 9E. I FURTHER CERTIFY THAT
THIS PLAN IS A TRUE AND CORRECT
SECTION OF THE LANDS SO SURVEYED BY ME.


