

NOTE: DESCRIPTION IS PROVIDED ON A
SEPARATE SHEET.

MAP # B2991


DATE FILED OCT 24 1994

BY JLB

DESCRIPTION FILED

ONEIDA CO. SURVEYOR'S OFFICE

BEARINGS ARE BASED ON
THE SECTION LINE
WHICH BEARS N12°10'E
BEING OF RECORD

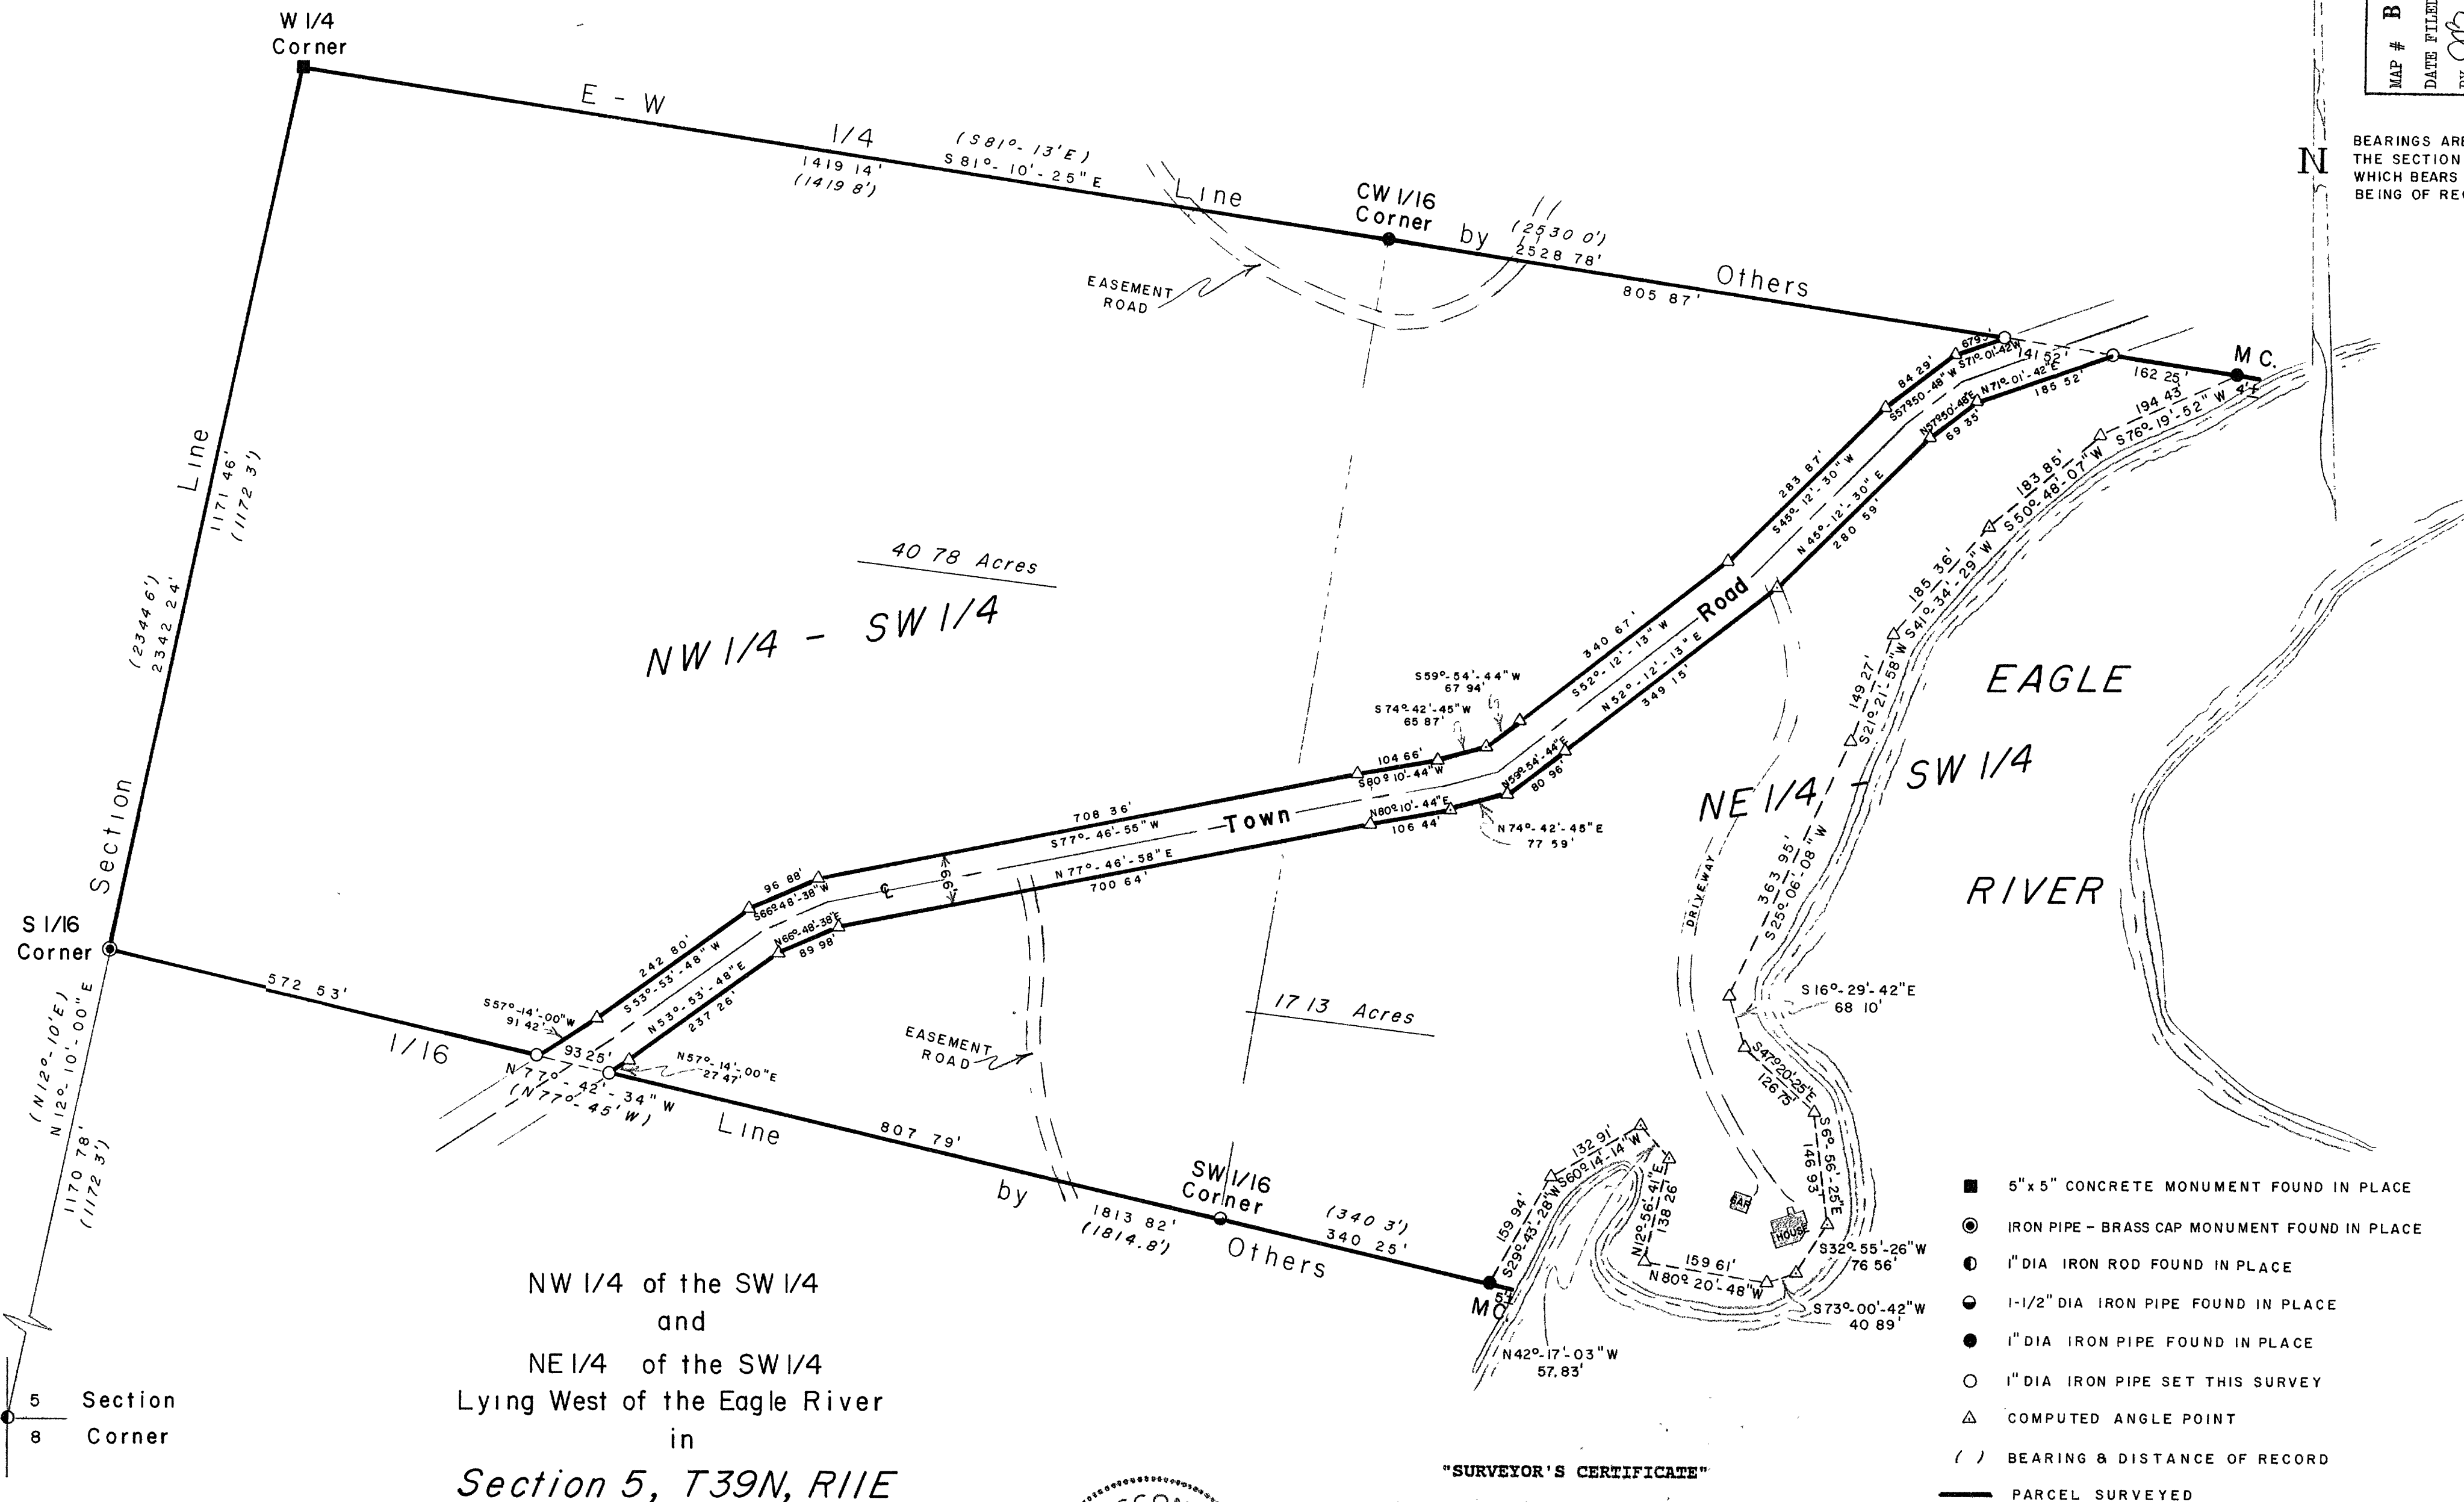

"SURVEYOR'S CERTIFICATE"

"I hereby certify that I have surveyed and mapped the lands shown hereon and that, to the best of my knowledge and belief, said survey and map is a true and correct representation thereof, and that I have complied with the Wisconsin Administrative Code A-E 7.

Dated this 20th day of September 1994.

Kip W. Soder

Kip W. Soder R.L.S. #1731

SURVEY FOR. ROBERT RIBBE

SCALE 1" = 150'

APPROVED BY.

DRAWN BY K W S

DATE: 9 - 20 - 94

REVISED

1516 Blythe Crt NW Grand Rapids, MI. 49504

SODER SURVEYING

DRAWING NUMBER 269