


**Part of  
GOV'T. LOTS 2 & 3  
SECTION 28, T39N, R6E**

**Town of Minocqua  
Oneida County, Wisconsin**

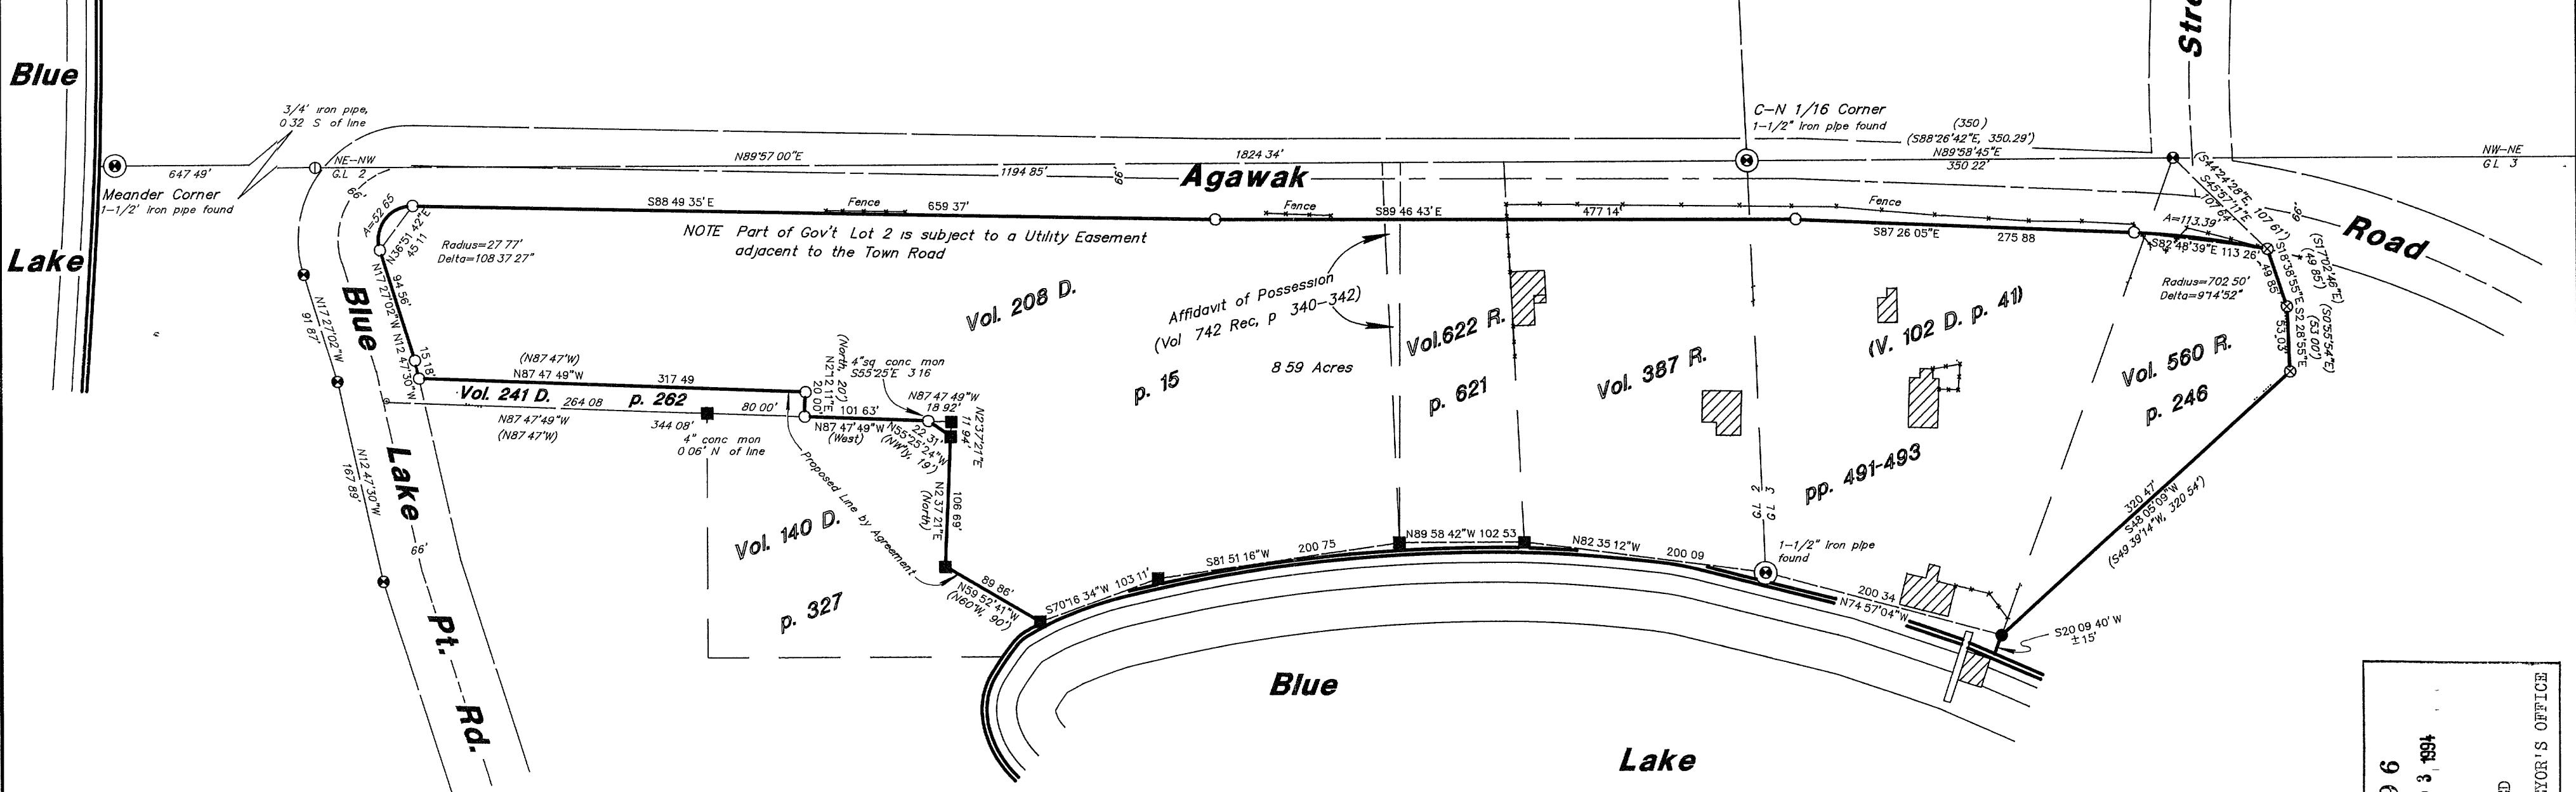

- = 4" sq. conc mon found
  - = 2-1/2" iron pipe found
  - ✖ = 1-1/2" iron pipe found
  - ⊕ = 3/4" iron pipe found
  - ⊗ = 3/4" iron rod found
  - = 1" iron pipe set
  - ◎ = survey marker nail set over iron pipe found
  - ( ) = previously recorded



I hereby certify that this survey and the above map were made in accordance with acceptable professional standards and that the information contained thereon is, to the best of my knowledge, information and belief, a true and accurate representation thereof  
Any legal descriptions conforming to this survey have

*Any legal descriptions conforming to this survey have been provided on separate sheets*

The above survey was made by order of Patricia S Laflin

**Inman · Foltz and Associates, Inc.**  
architects      engineers      surveyors  
8612 highway 51 north  
Minocqua, Wisconsin 54548 (715) 356-9485

B2996  
MAP #  
DATE FILED NOV 03 1994  
BY   
DESCRIPTION FILED  
ONEIDA CO. SURVEYOR'S OFFICE