
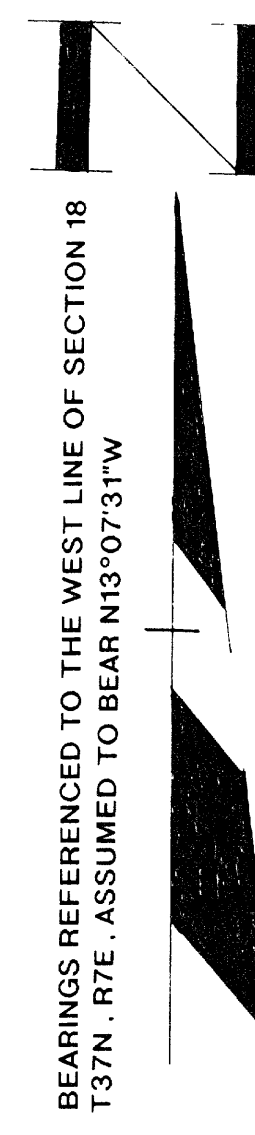


# LOCATED IN THE NW 1/4 – SW 1/4 , SECTION 18 , T37N , R7E , TOWN OF CASSIAN , ONEIDA COUNTY , WISCONSIN

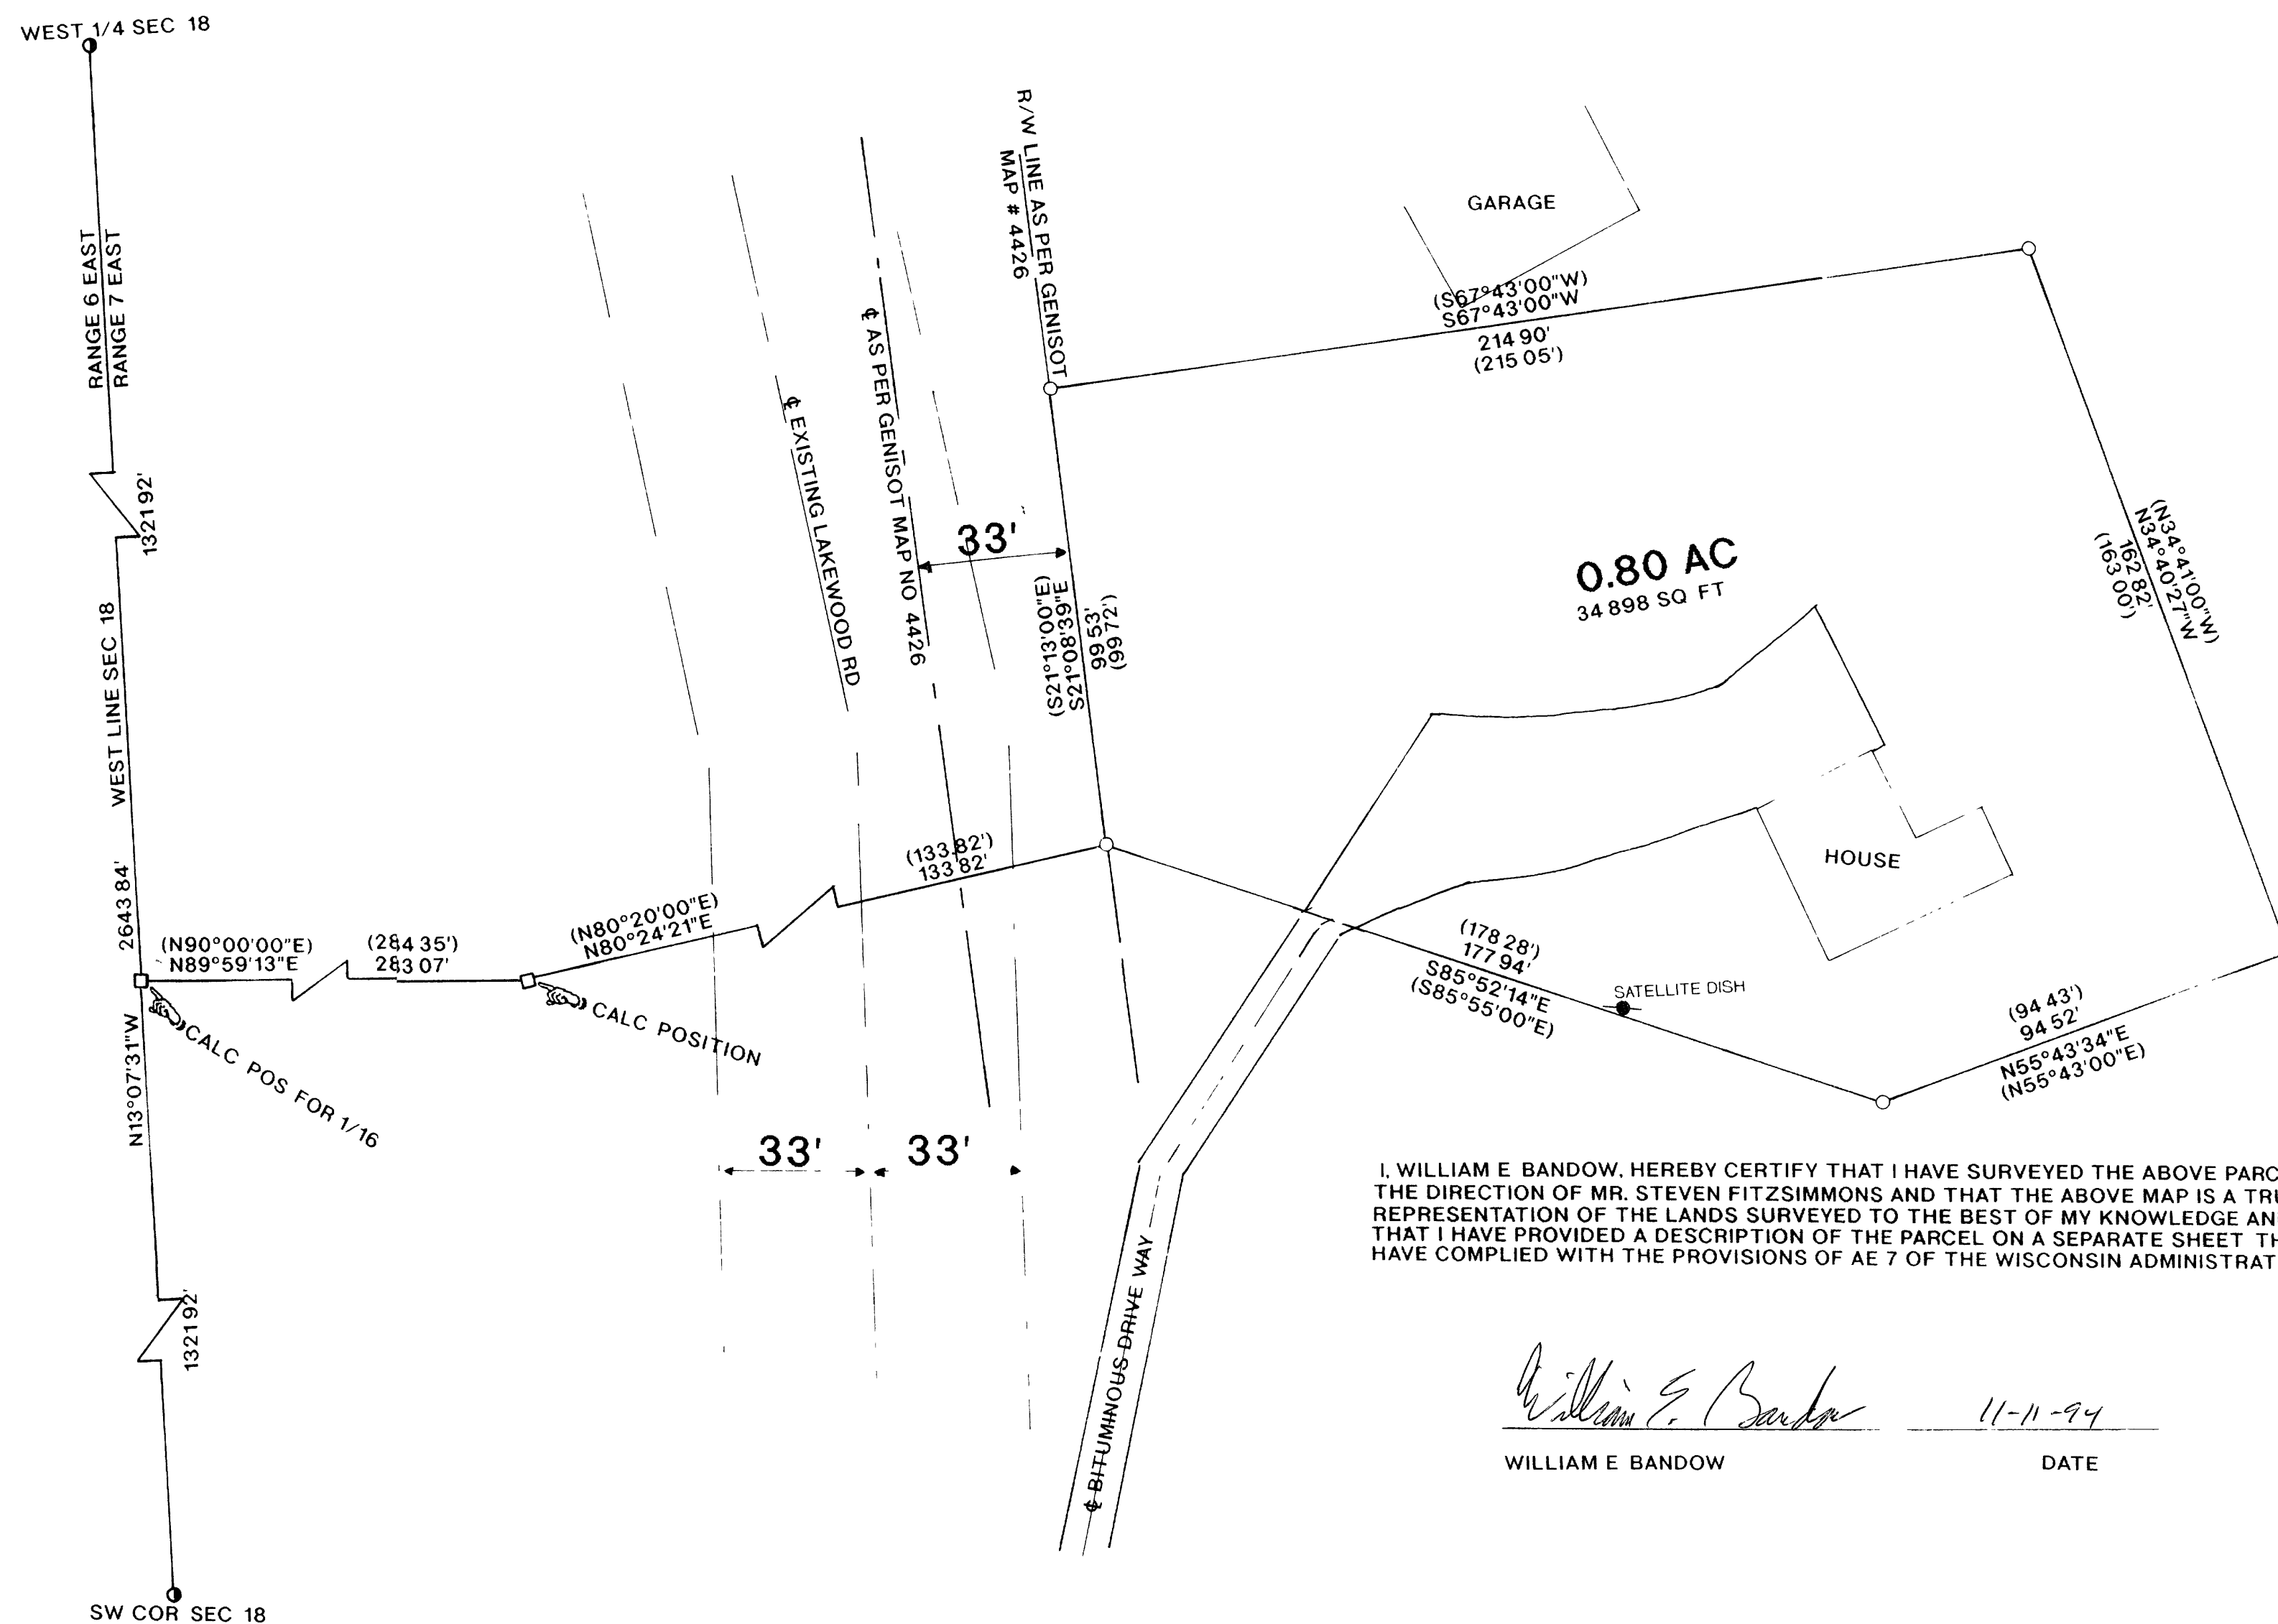

## LEGEND:

- FOUND 3/4" IRON PIPE
- FOUND 1 1/4" CAPPED IRON PIPE
- ( ) RECORDED AS

NOTE THE CALL FOR N34°41'00"W A DISTANCE OF 94.43' APPEARS TO BE A TYPOGRAPHICAL ERROR IN THE DEED

I, WILLIAM E. BANDOW, HEREBY CERTIFY THAT I HAVE SURVEYED THE ABOVE PARCEL OF LAND UNDER THE DIRECTION OF MR. STEVEN FITZSIMMONS AND THAT THE ABOVE MAP IS A TRUE AND CORRECT REPRESENTATION OF THE LANDS SURVEYED TO THE BEST OF MY KNOWLEDGE AND BELIEF THAT I HAVE PROVIDED A DESCRIPTION OF THE PARCEL ON A SEPARATE SHEET THAT I HAVE COMPLIED WITH THE PROVISIONS OF AE 7 OF THE WISCONSIN ADMINISTRATIVE CODE

*William E. Bandow*  
WILLIAM E. BANDOW  
11-11-94  
DATE

MAP # B3 014  
DATE FILED NOV 14 1994  
BY JB  
DESCRIPTION FILED  
ONEIDA CO SURVEYOR'S OFFICE

	SURVEY FOR <b>MR. &amp; MRS. FITZSIMMONS</b>	
	SCALE 1" = 30'	DATE 10/10/94 DWN BY JB
	DWG NO. 9427-1	GENISOT AND ASSOCIATES, INC. RHINELANDER, WIS