


**PART OF THE SW 1/4- SE 1/4, SECTION 6
AND PART OF THE NW 1/4- NE 1/4, SECTION 7,
T37N, R7E, TOWN OF CASSIAN, ONEIDA COUNTY, WISCONSIN**

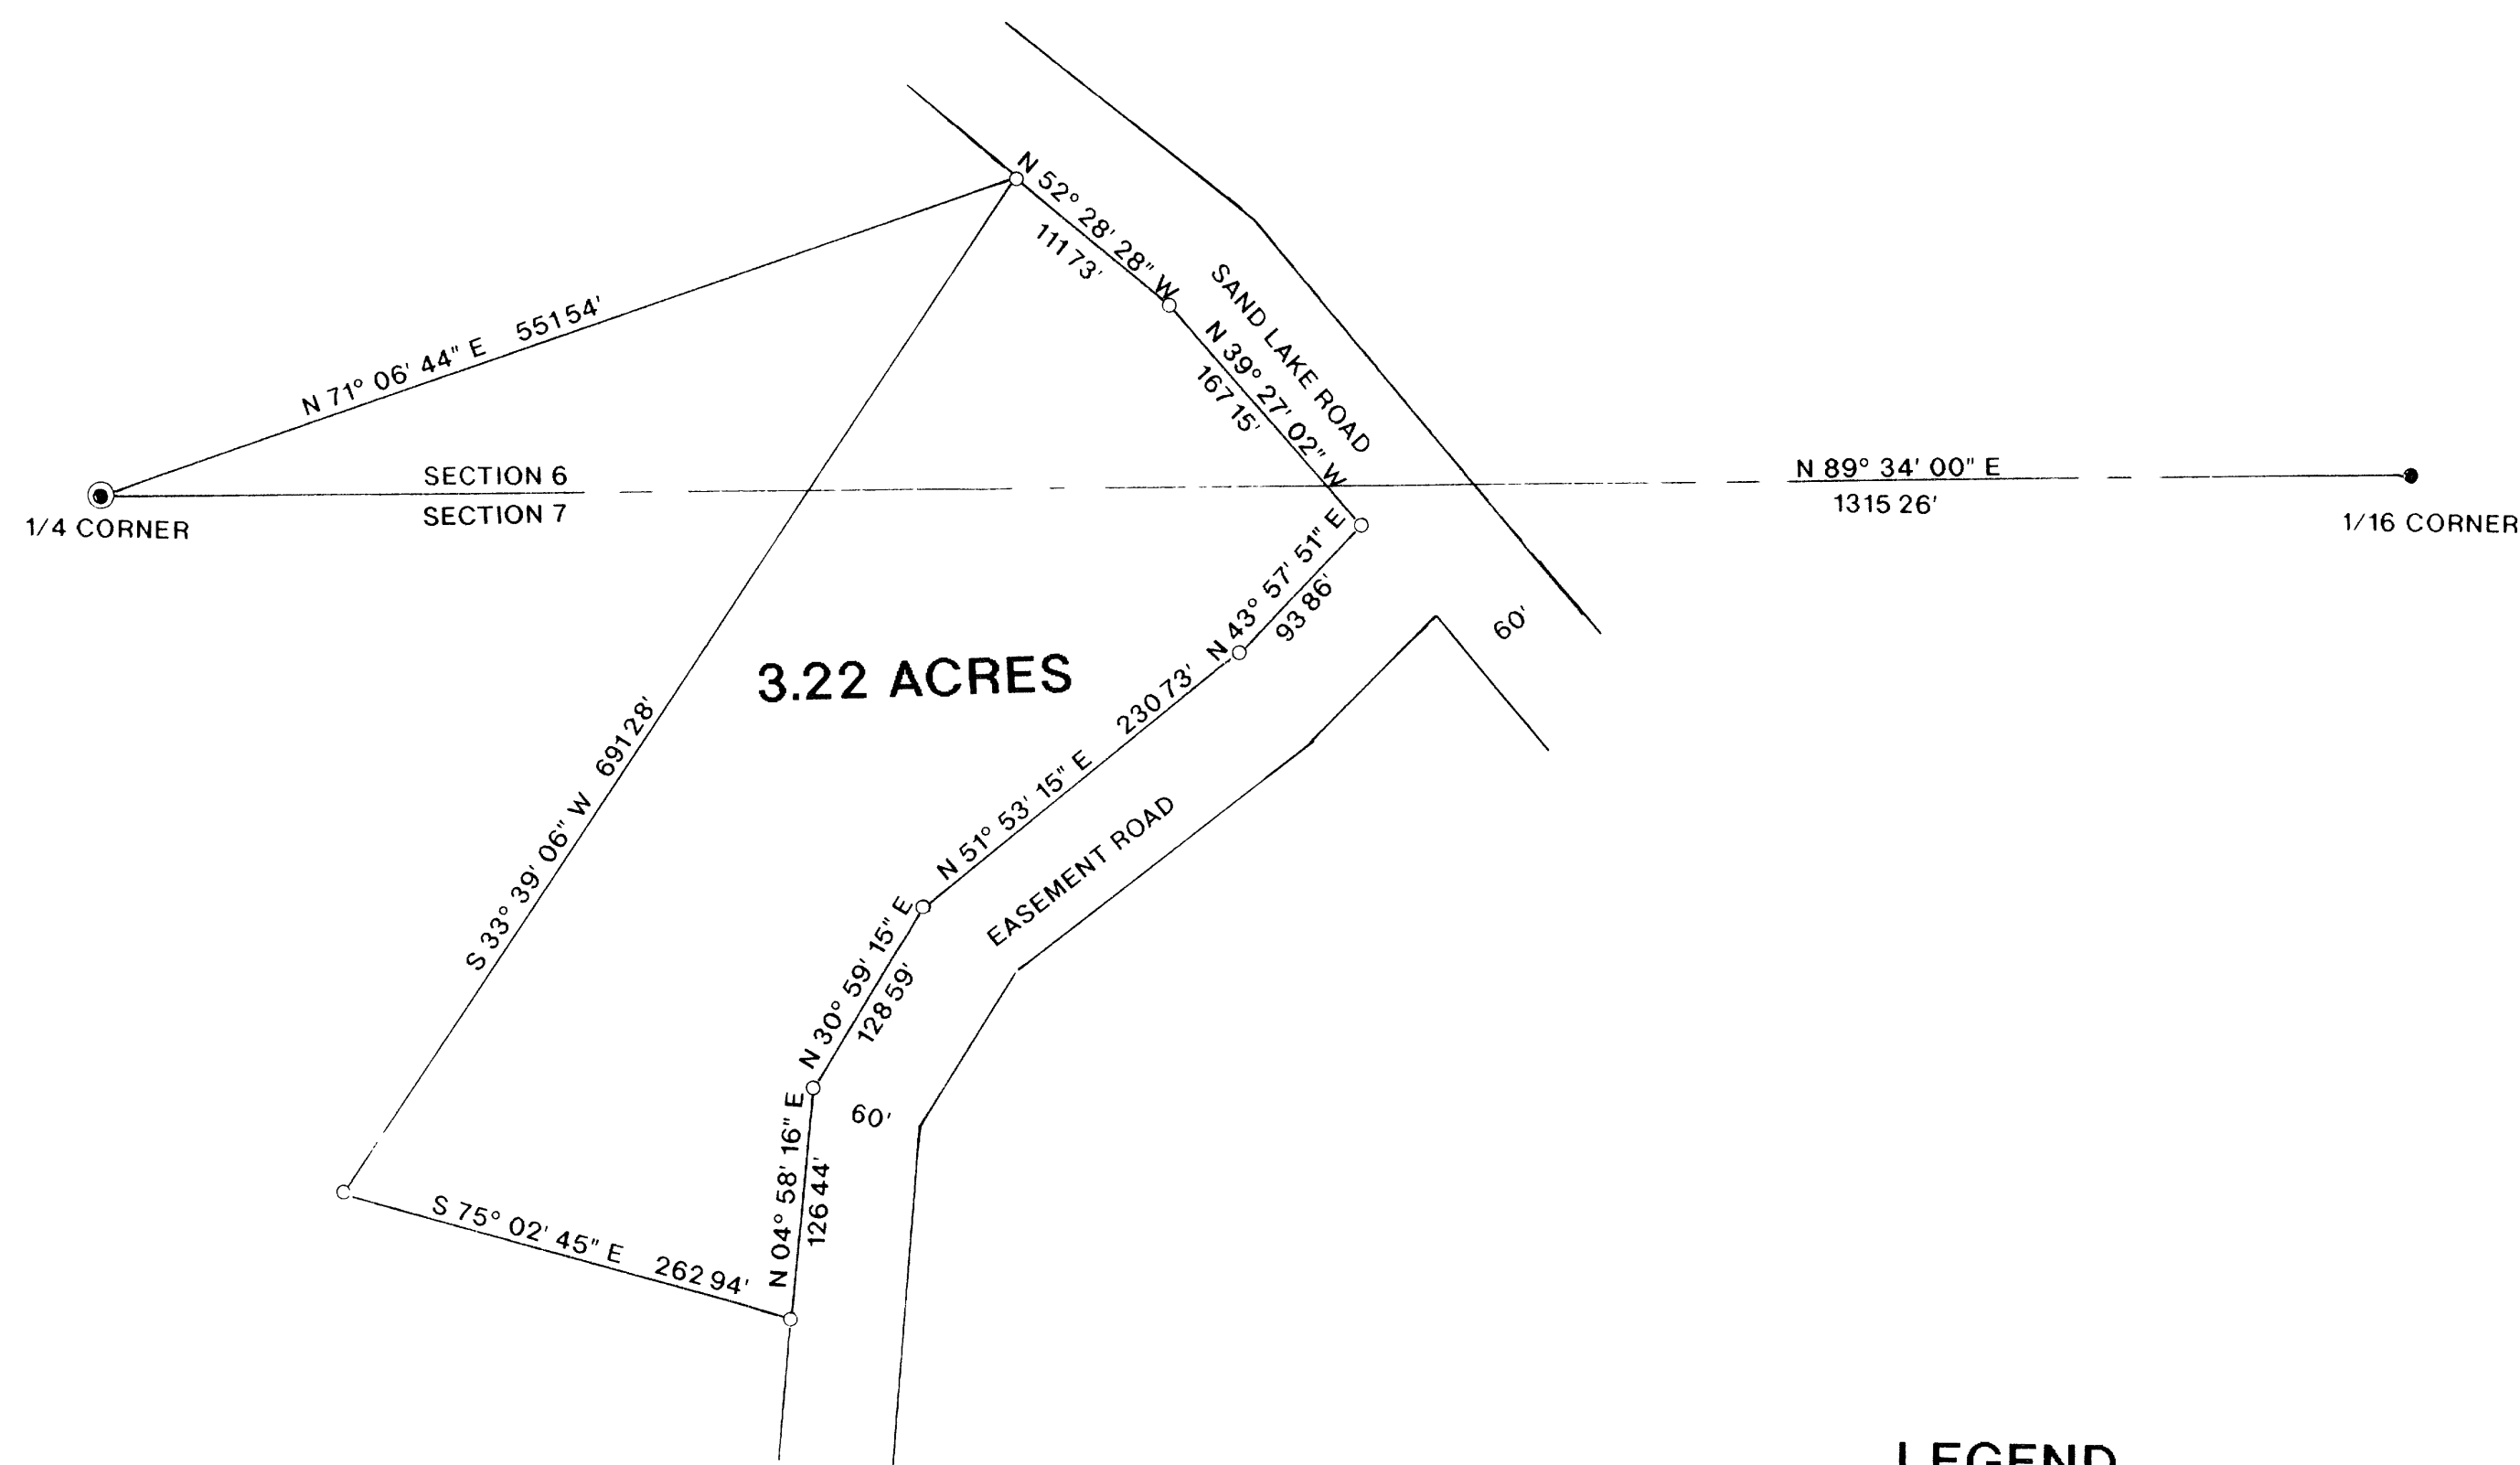


LEGEND

- ONEIDA COUNTY MONUMENT
- SET 1" IRON PIPE
- EXISTING 60 PENNY SPIKE

I, WILLIAM E. BANDOW HEREBY CERTIFY THAT I HAVE SURVEYED THE ABOVE PARCEL OF LAND UNDER THE DIRECTION OF MR. GARY GUNDLACH AND THAT THE ABOVE MAP IS A TRUE AND CORRECT REPRESENTATION OF THE LANDS SURVEYED TO THE BEST OF MY KNOWLEDGE AND BELIEF THAT I HAVE PROVIDED A DESCRIPTION OF THE PARCEL ON A SEPARATE SHEET THAT I HAVE COMPLIED WITH THE PROVISIONS OF AE 7 OF THE WISCONSIN ADMINISTRATIVE CODE

William E. Bandow 5-8-95
WILLIAM E. BANDOW DATE

MAP # B3123
DATE FILED MAY 15, 1995
BY JB
DESCRIPTION FILED
ONEIDA CO SURVEYOR'S OFFICE

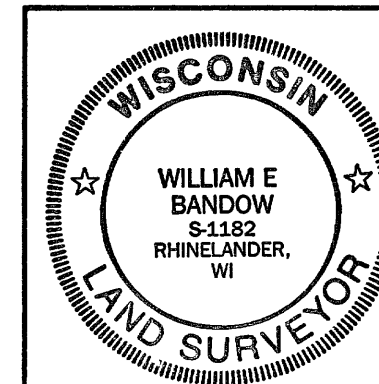

GARY GUNDLACH

SCALE 1" = 100' DATE 5/5/95 DWN BY WEB

DWG NO 9485 GENISOT AND ASSOCIATES, INC.
RHINELANDER, WIS