


LOT 1 OF BLOCK 7 OF BRUCKNERS REPLAT, CITY OF RHINELANDER, ONEIDA CO. WI.

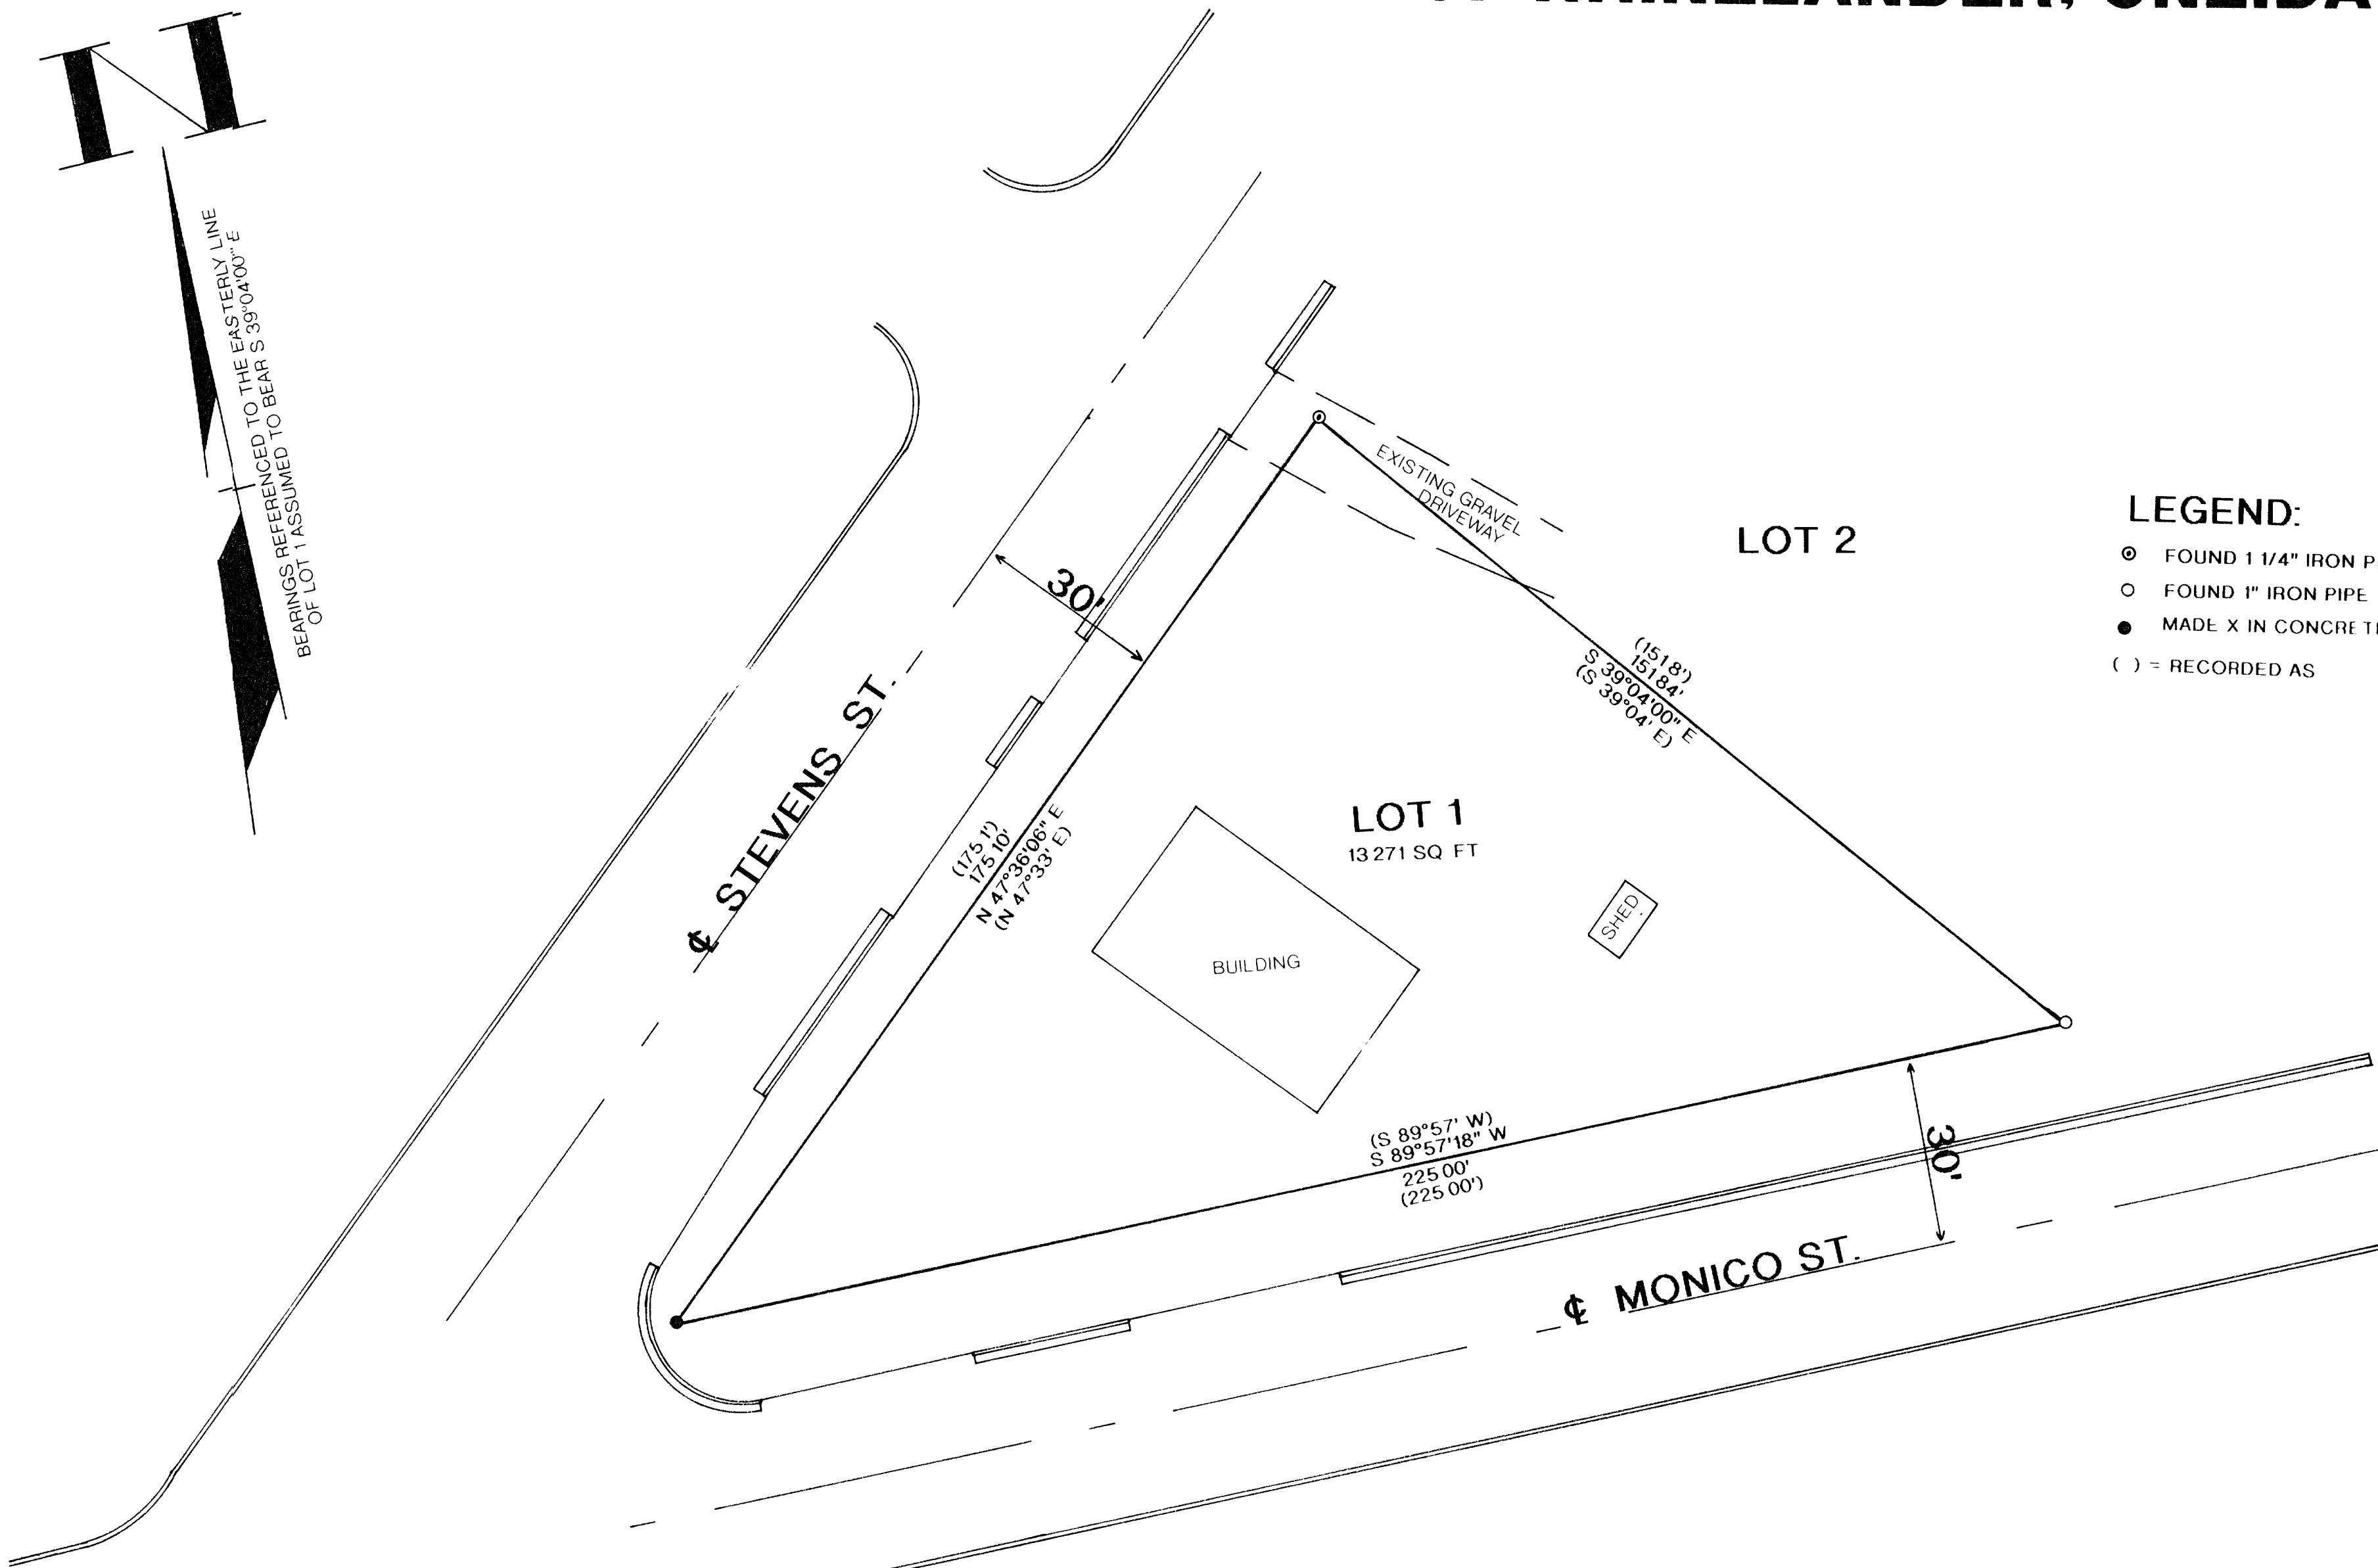


LEGEND:

- ⊙ FOUND 1 1/4" IRON PIPE
- FOUND 1" IRON PIPE
- MADE X IN CONCRETE SIDE WALK
- () = RECORDED AS

I, WILLIAM E. BANDOW, HEREBY CERTIFY THAT I HAVE SURVEYED THE ABOVE PARCEL OF LAND UNDER THE DIRECTION OF MR. PAUL MARQUARDT AND THAT THE ABOVE MAP IS A TRUE AND CORRECT REPRESENTATION OF THE LANDS SURVEYED TO THE BEST OF MY KNOWLEDGE AND BELIEF THAT I HAVE COMPLIED WITH THE PROVISIONS OF ACT 7 OF THE WISCONSIN ADMINISTRATIVE CODE

William E. Bandow 5-8-95
WILLIAM E. BANDOW DATE

MAP #	B3124
DATE FILED	MAY 15 1995
BY	<i>JB</i>
DESCRIPTION FILED	
ONEIDA CO. SURVEYOR'S OFFICE	

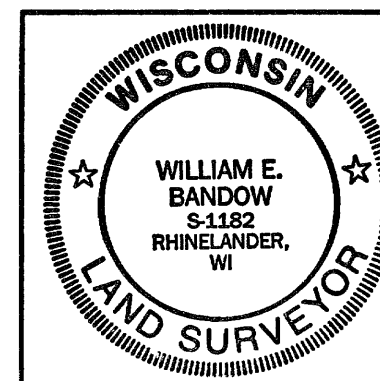

SURVEY FOR	
PAUL MARQUARDT	
SCALE 1"= 20'	DATE 4/18/95 DWN BY JB
DWG NO 9488	GENISOT AND ASSOCIATES, INC. RHINELANDER, WIS