


N

BEARINGS REFERENCED TO THE N-S 1/4 LINE OF SECTION 4.  
T36N R9E ASSUMED TO BEAR N 3°26'28" E

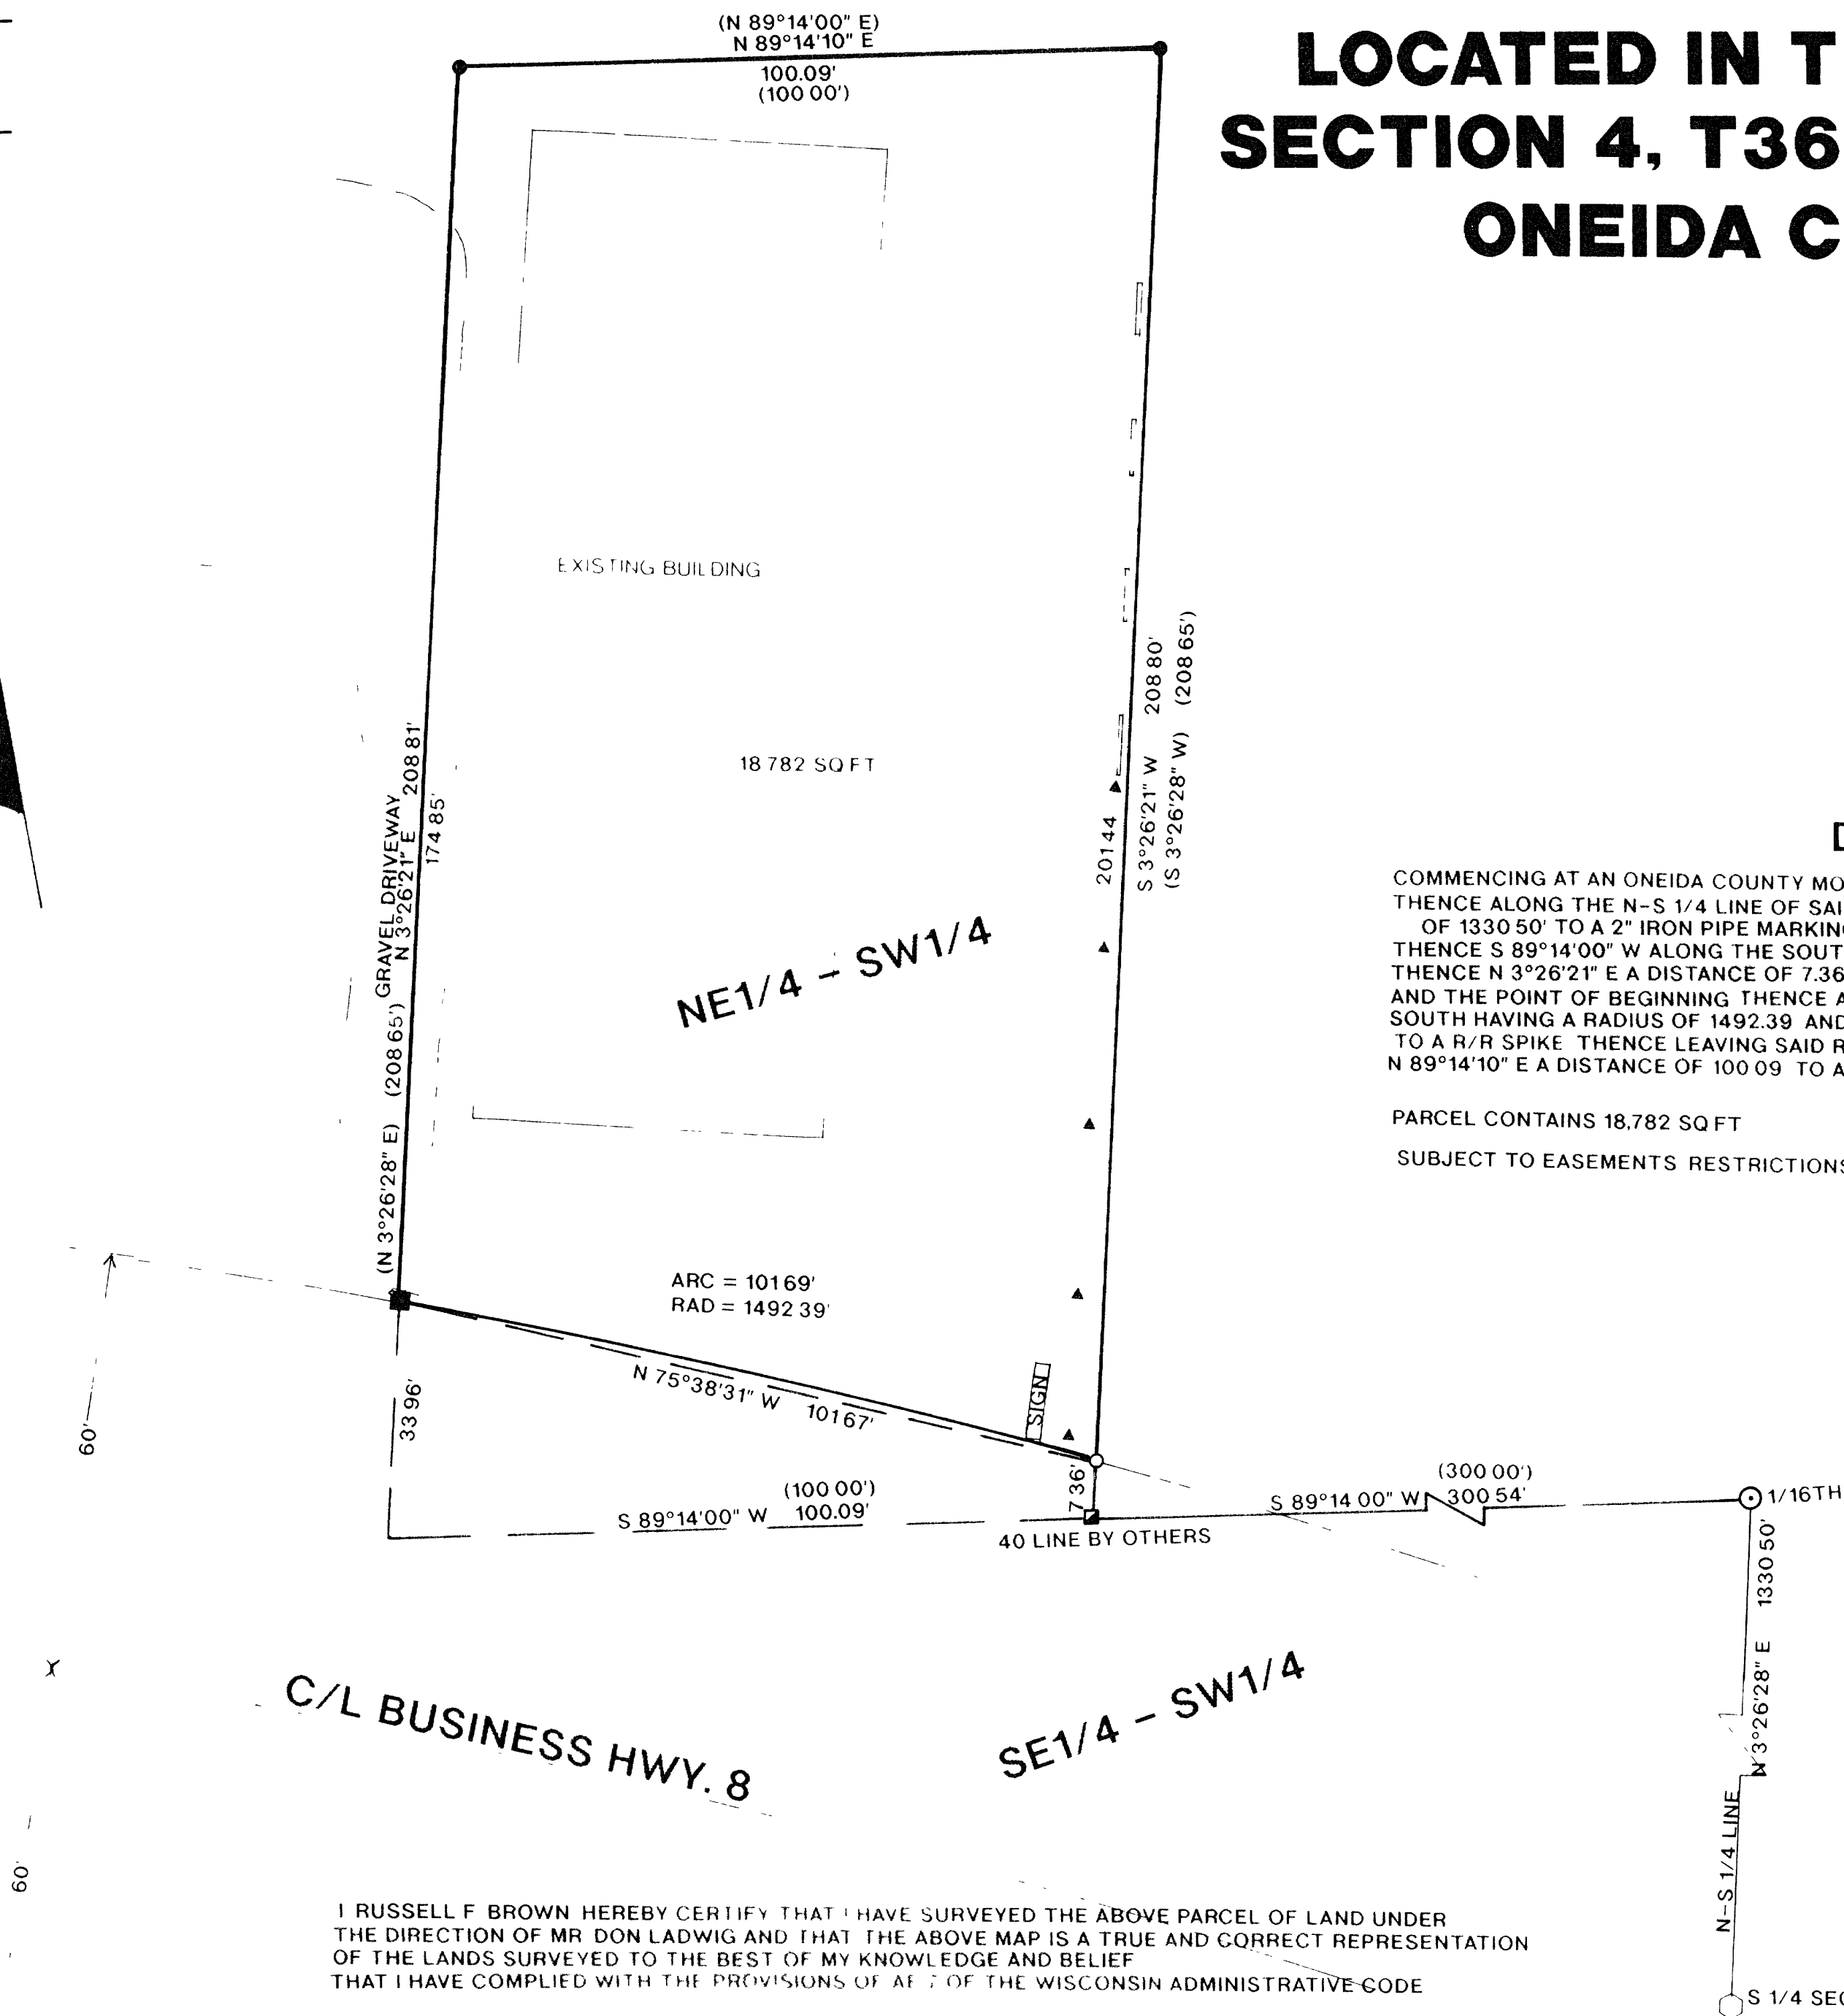

# LOCATED IN THE NE1/4 OF THE SW1/4, SECTION 4, T36N, R9E, TOWN OF PELICAN, ONEIDA COUNTY, WISCONSIN

## DESCRIPTION

COMMENCING AT AN ONEIDA COUNTY MONUMENT MARKING THE S1/4 OF SAID SECTION 4  
THENCE ALONG THE N-S 1/4 LINE OF SAID SECTION 4 N 3°26'28" E A DISTANCE  
OF 1330.50' TO A 2" IRON PIPE MARKING THE SE CORNER OF THE NE 1/4 - SW 1/4 SECTION 4 T36N, R9E  
THENCE S 89°14'00" W ALONG THE SOUTH LINE OF SAID 40 A DISTANCE OF 300.54' TO AN IRON PIPE  
THENCE N 3°26'21" E A DISTANCE OF 7.36' TO AN IRON PIPE ON THE NORTHERLY R/W LINE OF BUSINESS HWY 8  
AND THE POINT OF BEGINNING THENCE ALONG SAID R/W ALONG THE ARC OF A CURVE CONCAVED TO THE  
SOUTH HAVING A RADIUS OF 1492.39' AND A LONG CORD WICH BEARS N 75°38'31" W 1016.7' A DISTANCE OF 1016.9'  
TO A R/R SPIKE THENCE LEAVING SAID R/W LINE N 3°26'21" E A DISTANCE OF 174.85' TO AN IRON PIPE THENCE  
N 89°14'10" E A DISTANCE OF 100.09' TO AN IRON PIPE THENCE S 3°26'21" W A DISTANCE OF 201.44' TO THE POINT OF BEGINNING

PARCEL CONTAINS 18,782 SQ FT

SUBJECT TO EASEMENTS RESTRICTIONS RESERVATIONS AND RIGHT OF WAY OF RECORD OR IN USE


## LEGEND:

- SET 1" X 24" IRON PIPE
- FOUND 1" IRON PIPE
- FOUND 3/4" IRON PIPE
- FOUND 2" IRON PIPE
- FOUND O.C.M.
- △ IRON PIPE FENCE POST
- FENCE PANEL
- ( ) RECORDED AS
- SET R/R SPIKE

MAP # B3237  
DATE FILED NOV 09, 1995  
BY RB  
DESCRIPTION FILED  
ONEIDA CO. SURVEYOR'S OFFICE

I RUSSELL F. BROWN HEREBY CERTIFY THAT I HAVE SURVEYED THE ABOVE PARCEL OF LAND UNDER  
THE DIRECTION OF MR. DON LADWIG AND THAT THE ABOVE MAP IS A TRUE AND CORRECT REPRESENTATION  
OF THE LANDS SURVEYED TO THE BEST OF MY KNOWLEDGE AND BELIEF  
THAT I HAVE COMPLIED WITH THE PROVISIONS OF ALL OF THE WISCONSIN ADMINISTRATIVE CODE

*Russell F. Brown* 11/2/95  
RUSSELL F. BROWN S-2148 DATE

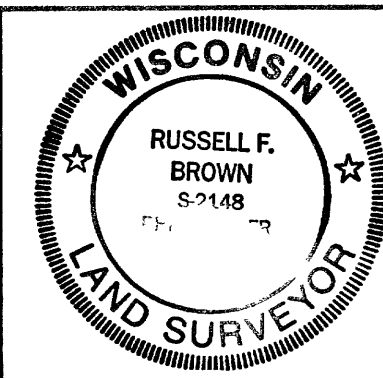

SURVEY FOR  
**AUDIO PLUS**

SCALE 1" = 20' DATE 9/21/95 DWN BY RB  
DWG NO 9545  
GENISOT AND ASSOCIATES, INC.  
RHINELANDER, WIS