


Lot 8 of FARRIS - MARTIN - SCHAUER SUBDIVISION

said plat located in part of
Government Lots 1 & 8
Section 32, T 39 N, R 9 E

SUGAR CAMP TOWNSHIP
ONEIDA COUNTY, WISCONSIN

RECORD BEARINGS
referenced to the
north line of Lot 8

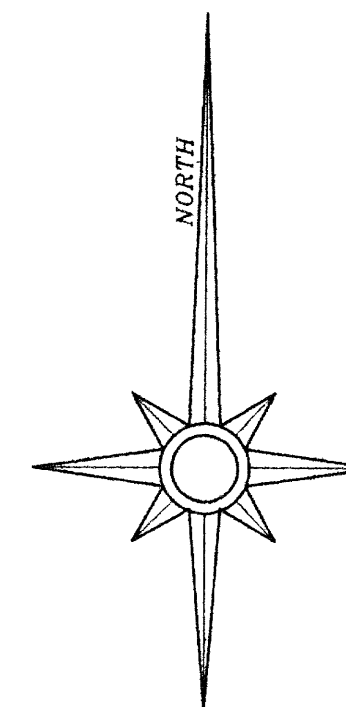

33' ROAD
BIRCH TREE

(S 69°44'51"E)
S 69°44'51"E
R=994.62'
(106.58')
106.58'
(S 00°00'32"W)
S 00°00'32"W
A=106.64'
(S 06°25'59"W)
S 06°25'59"W
A=102.94'
(102.89')
102.89'
(S 69°41'06"E)
S 69°41'06"E
R=994.62'

septic vent

(S 69°44'51"E)
S 69°44'51"E

-7-

transformer

fuel tank

drive

-8-

46,639 sq. ft.
1.07 acres

277.86'
S 69°41'06"E
S 69°44'51"E

(460.60')
458.47'

6' well

house

ECHO

-9-

ENCROACHMENT PARCEL "A"
953 sq. ft.
Gehring to Kelley

N 62°00'00"E
22.00'

S 62°43'30"E
67.19'

6' well

34.19'

83.46'

10' to eave

attached garage

58.88'

420.20'

(423.72')

S 05°51'51"W
8.56'

S 20°21'46"W
(S 20°15'05"W)

100.00'

(100.00')


boat house

40'

LAKE

LEGEND

- 5/8" dia. iron rod set
- ⊗ 1" dia. iron pipe found in place
- ⊕ 2" dia. iron pipe found in place
- () bearing or distance per recorded plat

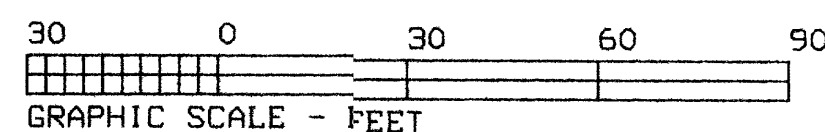

I hereby Certify that I have surveyed the property shown hereon; that this map represents an accurate survey of said property to the best of my knowledge and belief; and that I have complied with the applicable requirements of the Wisconsin Administrative Code Section A-E 7.

Stephen J. Favorite
Stephen J. Favorite
Registered Land Surveyor HS-1616

6/6/96
Date

ENCROACHMENT PARCEL "A" DESCRIPTION

A parcel of land being a part of Lot 8 of the recorded plat of Farris-Martin-Schauder Subdivision, said plat located in part of Government Lots 1 and 8, Section 32, Town 39 North, Range 9 East, Sugar Camp Township, Vilas County, Wisconsin, more particularly described as follows:

Commencing at the southwest corner of Lot 8 marked by a 1" dia iron pipe on the easterly right-of-way line of Birch Tree Road; thence South 69 degrees 41 minutes 06 seconds East (South 69 degrees 44 minutes 51 seconds East of record) along the line common to Lots 8 and 9 for a distance of 277.86 feet to an iron rod, the PLACE OF BEGINNING.

Thence North 62 degrees 00 minutes 00 seconds East for a distance of 22.00 feet to an iron rod; thence South 62 degrees 43 minutes 30 seconds East for a distance of 67.19 feet to an iron rod; thence South 05 degrees 51 minutes 51 seconds West for a distance of 8.56 feet to an iron rod, thence North 69 degrees 41 minutes 06 seconds West along the line common to Lots 8 and 9 for a distance of 83.46 feet to the PLACE OF BEGINNING.

SURVEY FOR:

William Gehring
7510 Birch Tree Drive
Eagle River, Wi. 54521

SCALE: 1" = 30' DATE: 07/24/95 DRAWN BY: DAK

MAP NO. 9540 FAVORITE SURVEYING, S.C.
1712 HIGHWAY 45 NORTH
EAGLE RIVER, WISCONSIN 54521

Revised June 6, 1996

MAP # B3464
DATE FILED SEP 17 1996
BY *JB*
DESCRIPTION FILED
ONEIDA CO. SURVEYOR'S OFFICE