
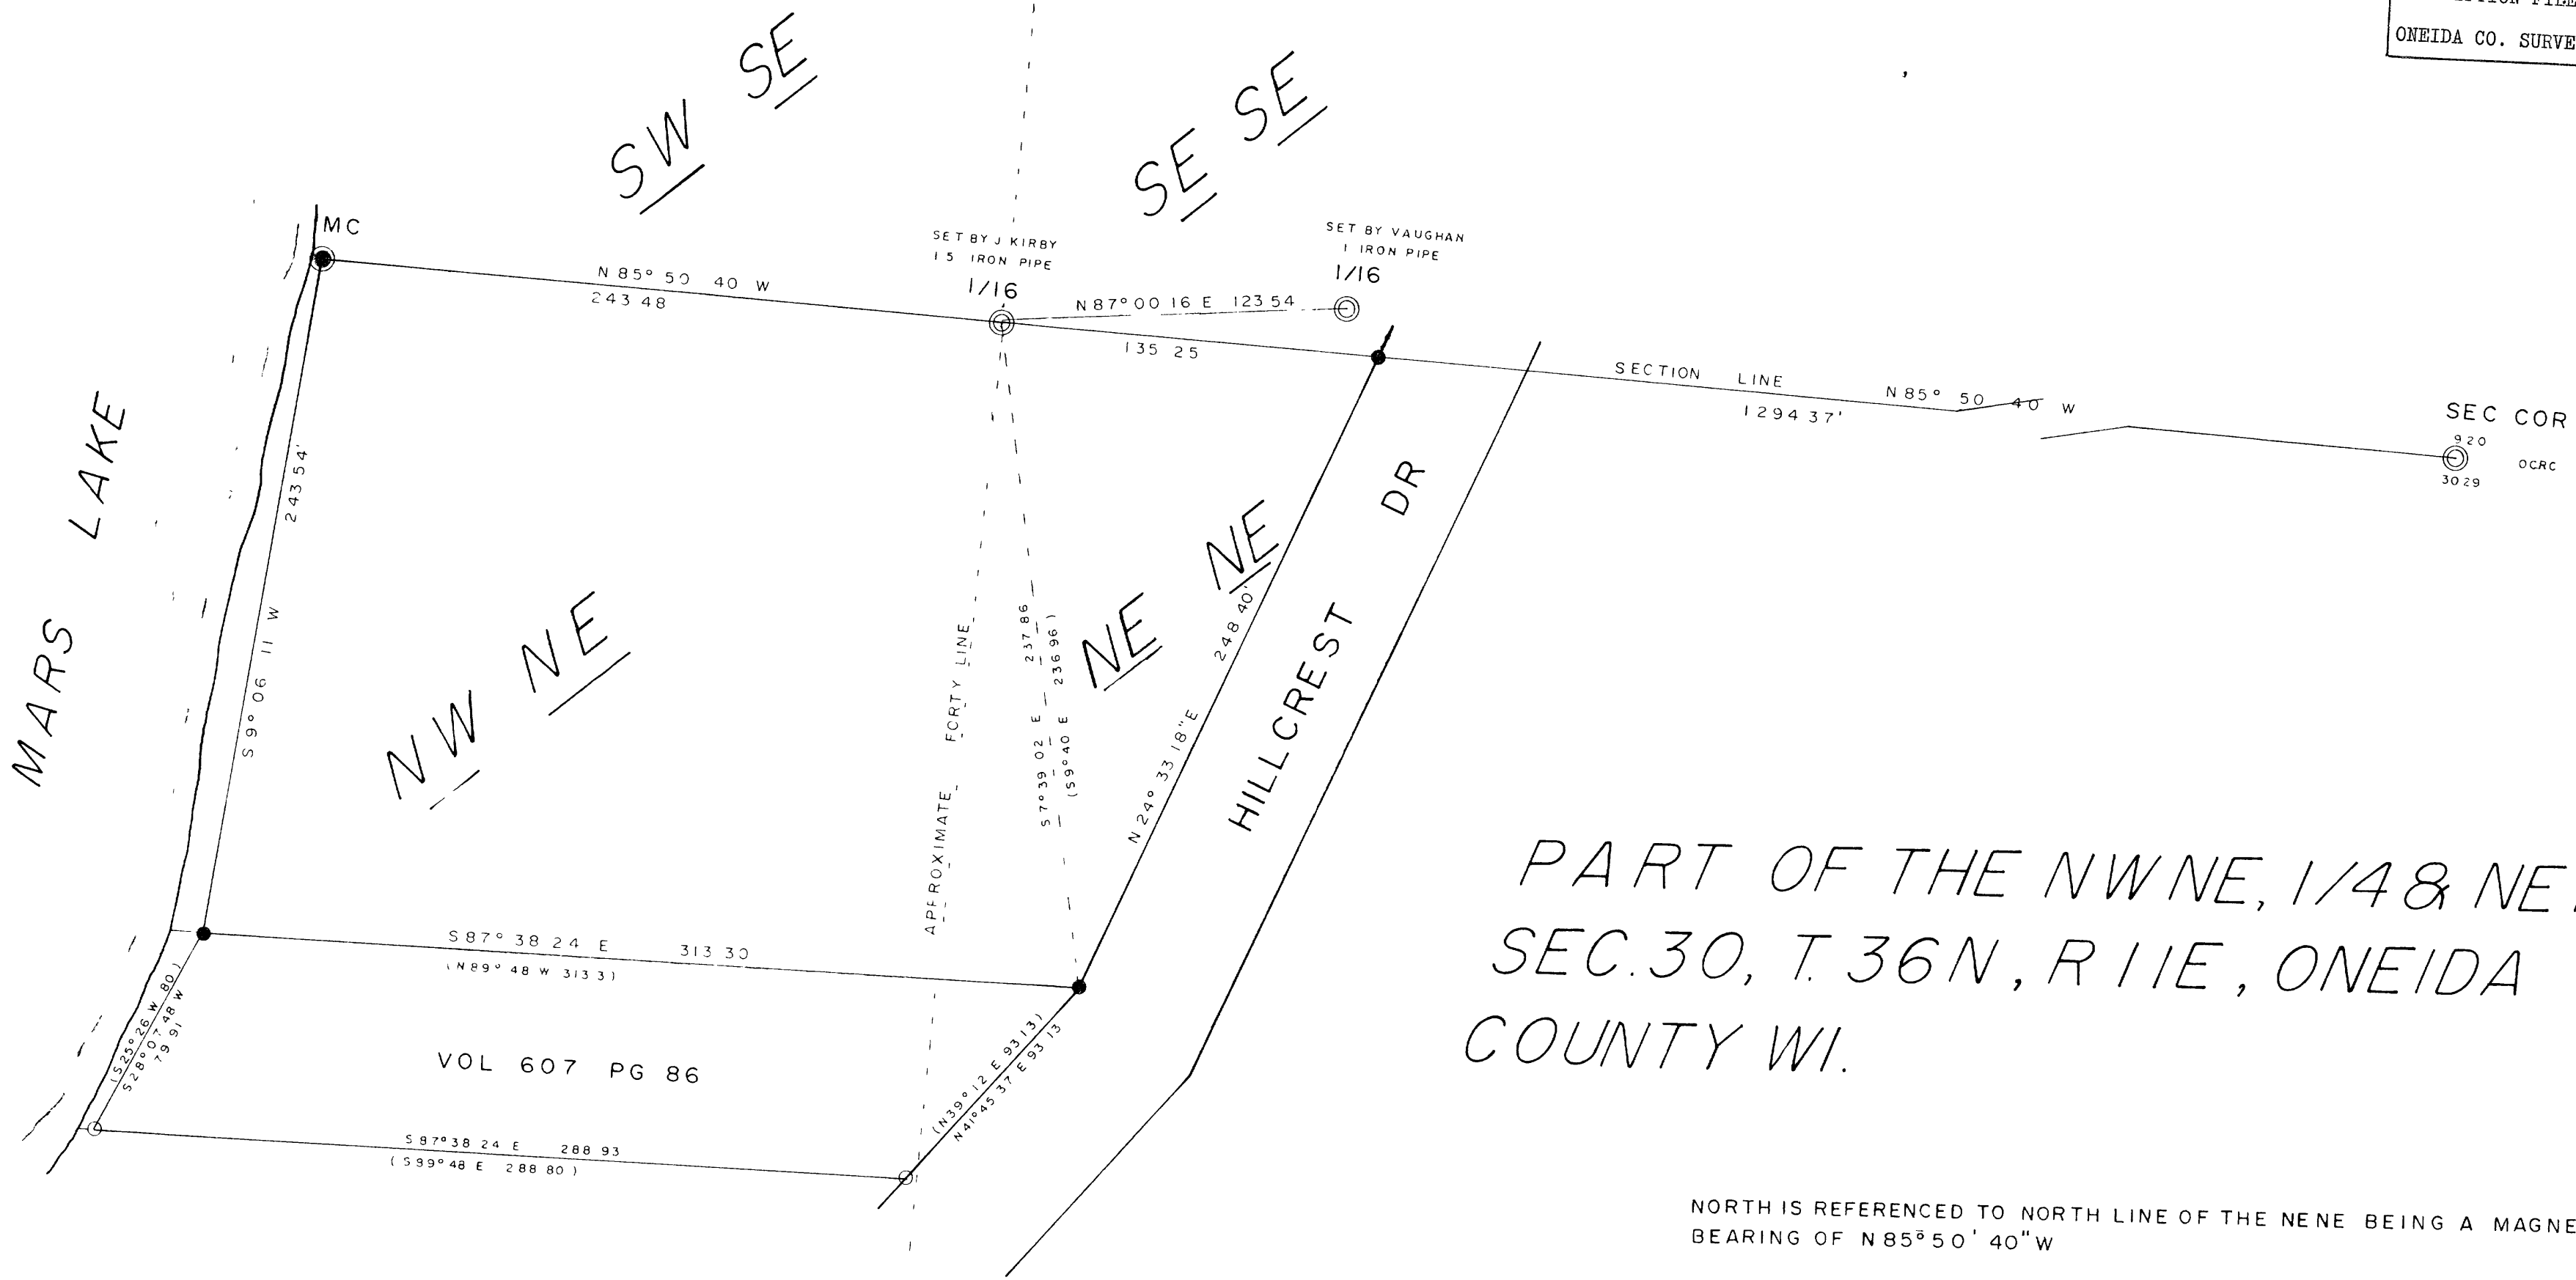


MAP # B3537
DATE FILED JAN 20 1997
BY *JB*
DESCRIPTION FILED
ONEIDA CO. SURVEYOR'S OFFICE

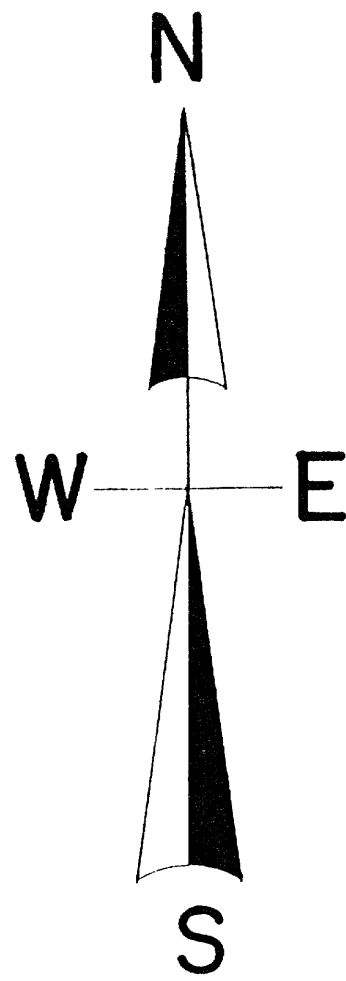

I, Todd Loftus, Registered Land Surveyor, hereby certify that I have surveyed the property shown hereon. That this map represents an accurate survey of said property to the best of my knowledge & belief. That I have performed this survey by order of *Kevin Halvorsen* and that I have complied with the applicable requirements of the Wisconsin Administrative Code A.I. 7

Description required for above parcel is on separate sheet.

DATE OCT 8, 1996

SIGNED *Todd Loftus*

LOFTUS SURVEYING



LEGEND

- FOUND SUBDIVISIONAL MON
- SET 1 IRON PIPE
- SET 1 IRON PIPE
- FOUND 1.5 IRON PIPE

SCALE

