Part of GOV'T. LOT 3 SECTION 32, T38N, R6E

> Hazelhurst Township Oneida County, Wisconsin

SURVEYOR'S CERTIFICATE


I, James D. Rein, Registered Land Surveyor No. S-1234, hereby certify that I have surveyed the property shown hereon; that this map represents an accurate survey of said property to the best of my knowledge and belief; that I have performed this survey by order of Michael J. Greis; and that I have complied with the requirements of Wisconsin Administrative Code A-E 7.

> JAMES D REIN S-1234 MINOCQUA,

SURVEYING, Refistered Land Surveyor # 5-1234 Dated this 30th day of October, 1996

WILDERNESS

Bearing base assumed, referenced to the north line of KOLBECK'S SUBDIVISION bearing \$86°58'00"W

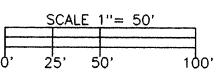

LEGEND

 \boxtimes = 2" dia iron pipe found in place

 $\theta = 1.1/4$ " dia iron pipe found in place

terminus of Leisure Drive and continuing along the westerly line of Lot 43 in the plat of "LEISURE SHORES" to a point on the south line of Section 32, and witnessed by an iron pipe bearing North 16 degrees 22 minutes 51 seconds East for a distance of 0.58 feet, thence South 86 degrees 58 minutes 00 seconds West for a distance of 590 68 feet along the south line of Section 32 the place of beginning

seconds West for a distance of 133 75 feet along westerly

GREIS PARCEL

Wisconsin, being the "GREIS" parcel shown on Map No 96-148 by

Beginning at the Meander Corner where the south line of Section 32 intersects the easterly shore of McCormick Lake,

lake North 56 degrees 26 minutes 46 seconds East for a distance of 158 82 feet, North 53 degrees 04 minutes 34 seconds East for a

seconds East for a distance of 99 96 feet to an iron pipe on the

southerly line of Lot 1 in the plat of "LEISURE SHORES", thence South 79 degrees 52 minutes 35 seconds East for a distance of

353 54 feet to the southeasterly corner of said Lot 1 in the plat of "LEISURE SHORES", marked by an iron pipe on the westerly

terminus of Leisure Drive, thence South 16 degrees 22 minutes 51

distance of 99 91 feet, and North 42 degrees 19 minutes 09

North, Range 6 East, Hazelhurst Township, Oneida County,

Wilderness Surveying, Inc , dated October 30th, 1996, more

particularly described as follows


A parcel of land in Government Lot 3, Section 32, Township 38

marked by a capped aluminum monument, thence meandering along the

The above lateral lot lines extend to McCormick Lake, and include all lands lying between the meander line and the ordinary high water mark

Together with and subject to covenants, easements, and restrictions of record

Said property contains 1 96 acres more or less

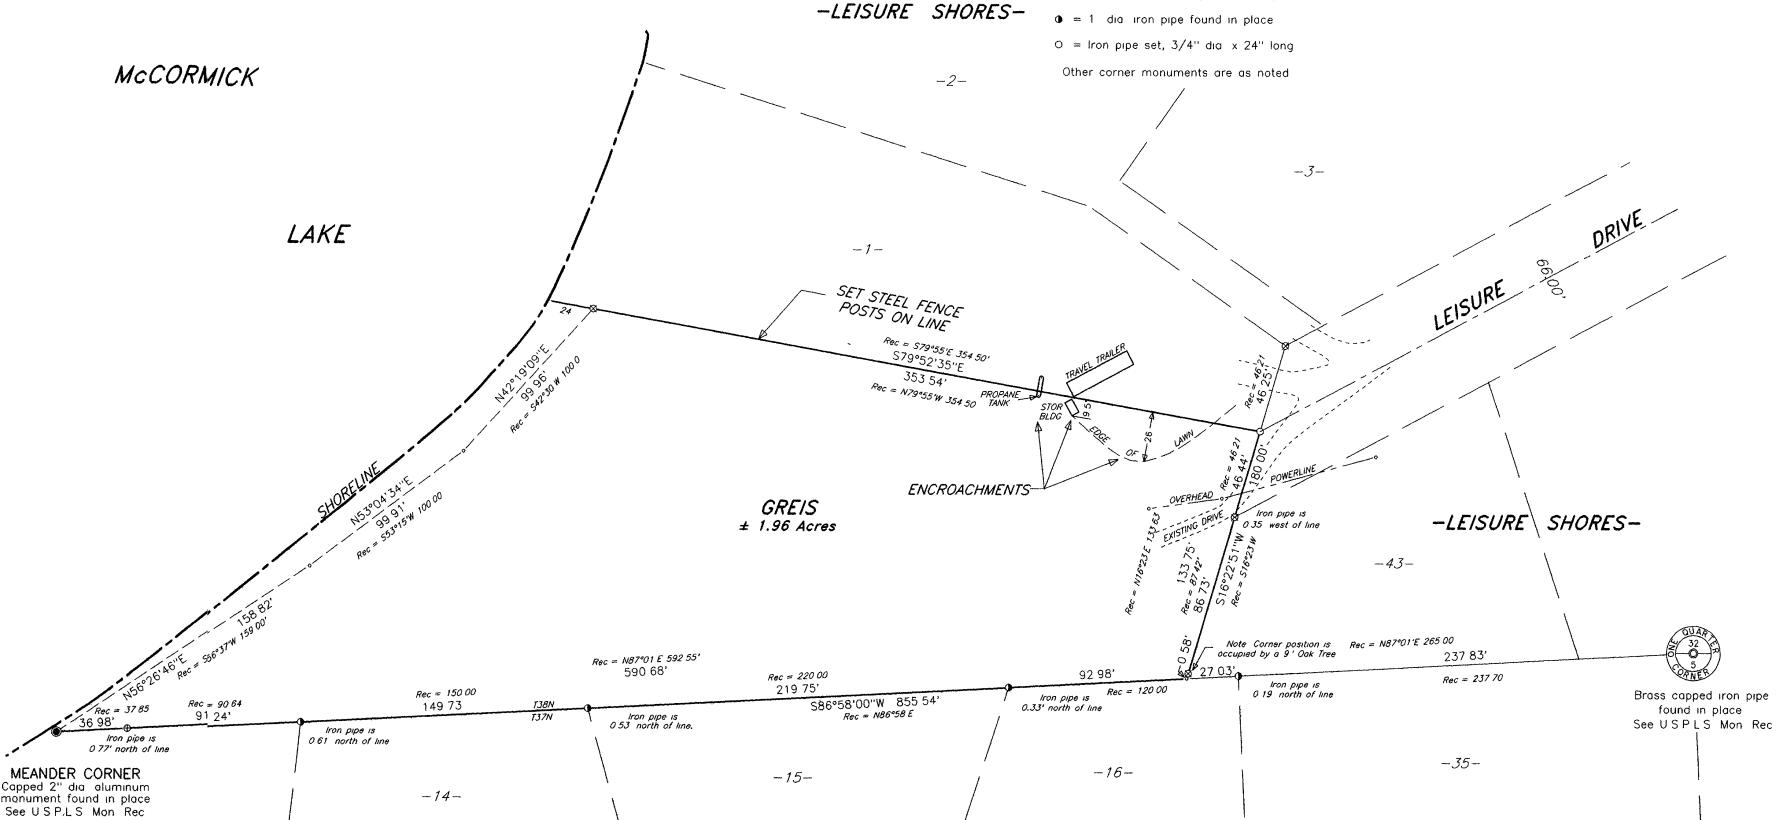

KOLBECK'S SUBDIVISION

(D) O ේට α

OUTLOT -1-

Map No 96-148 File No. 14-32-386 Drafted by M. Oestreich **3**

9

6%

· 🕮