



MAP #
DATE FILED APR 07 1997
BY B3617
DELETED ON FILED
ONIDA CO SURVEYOR'S OFFICE

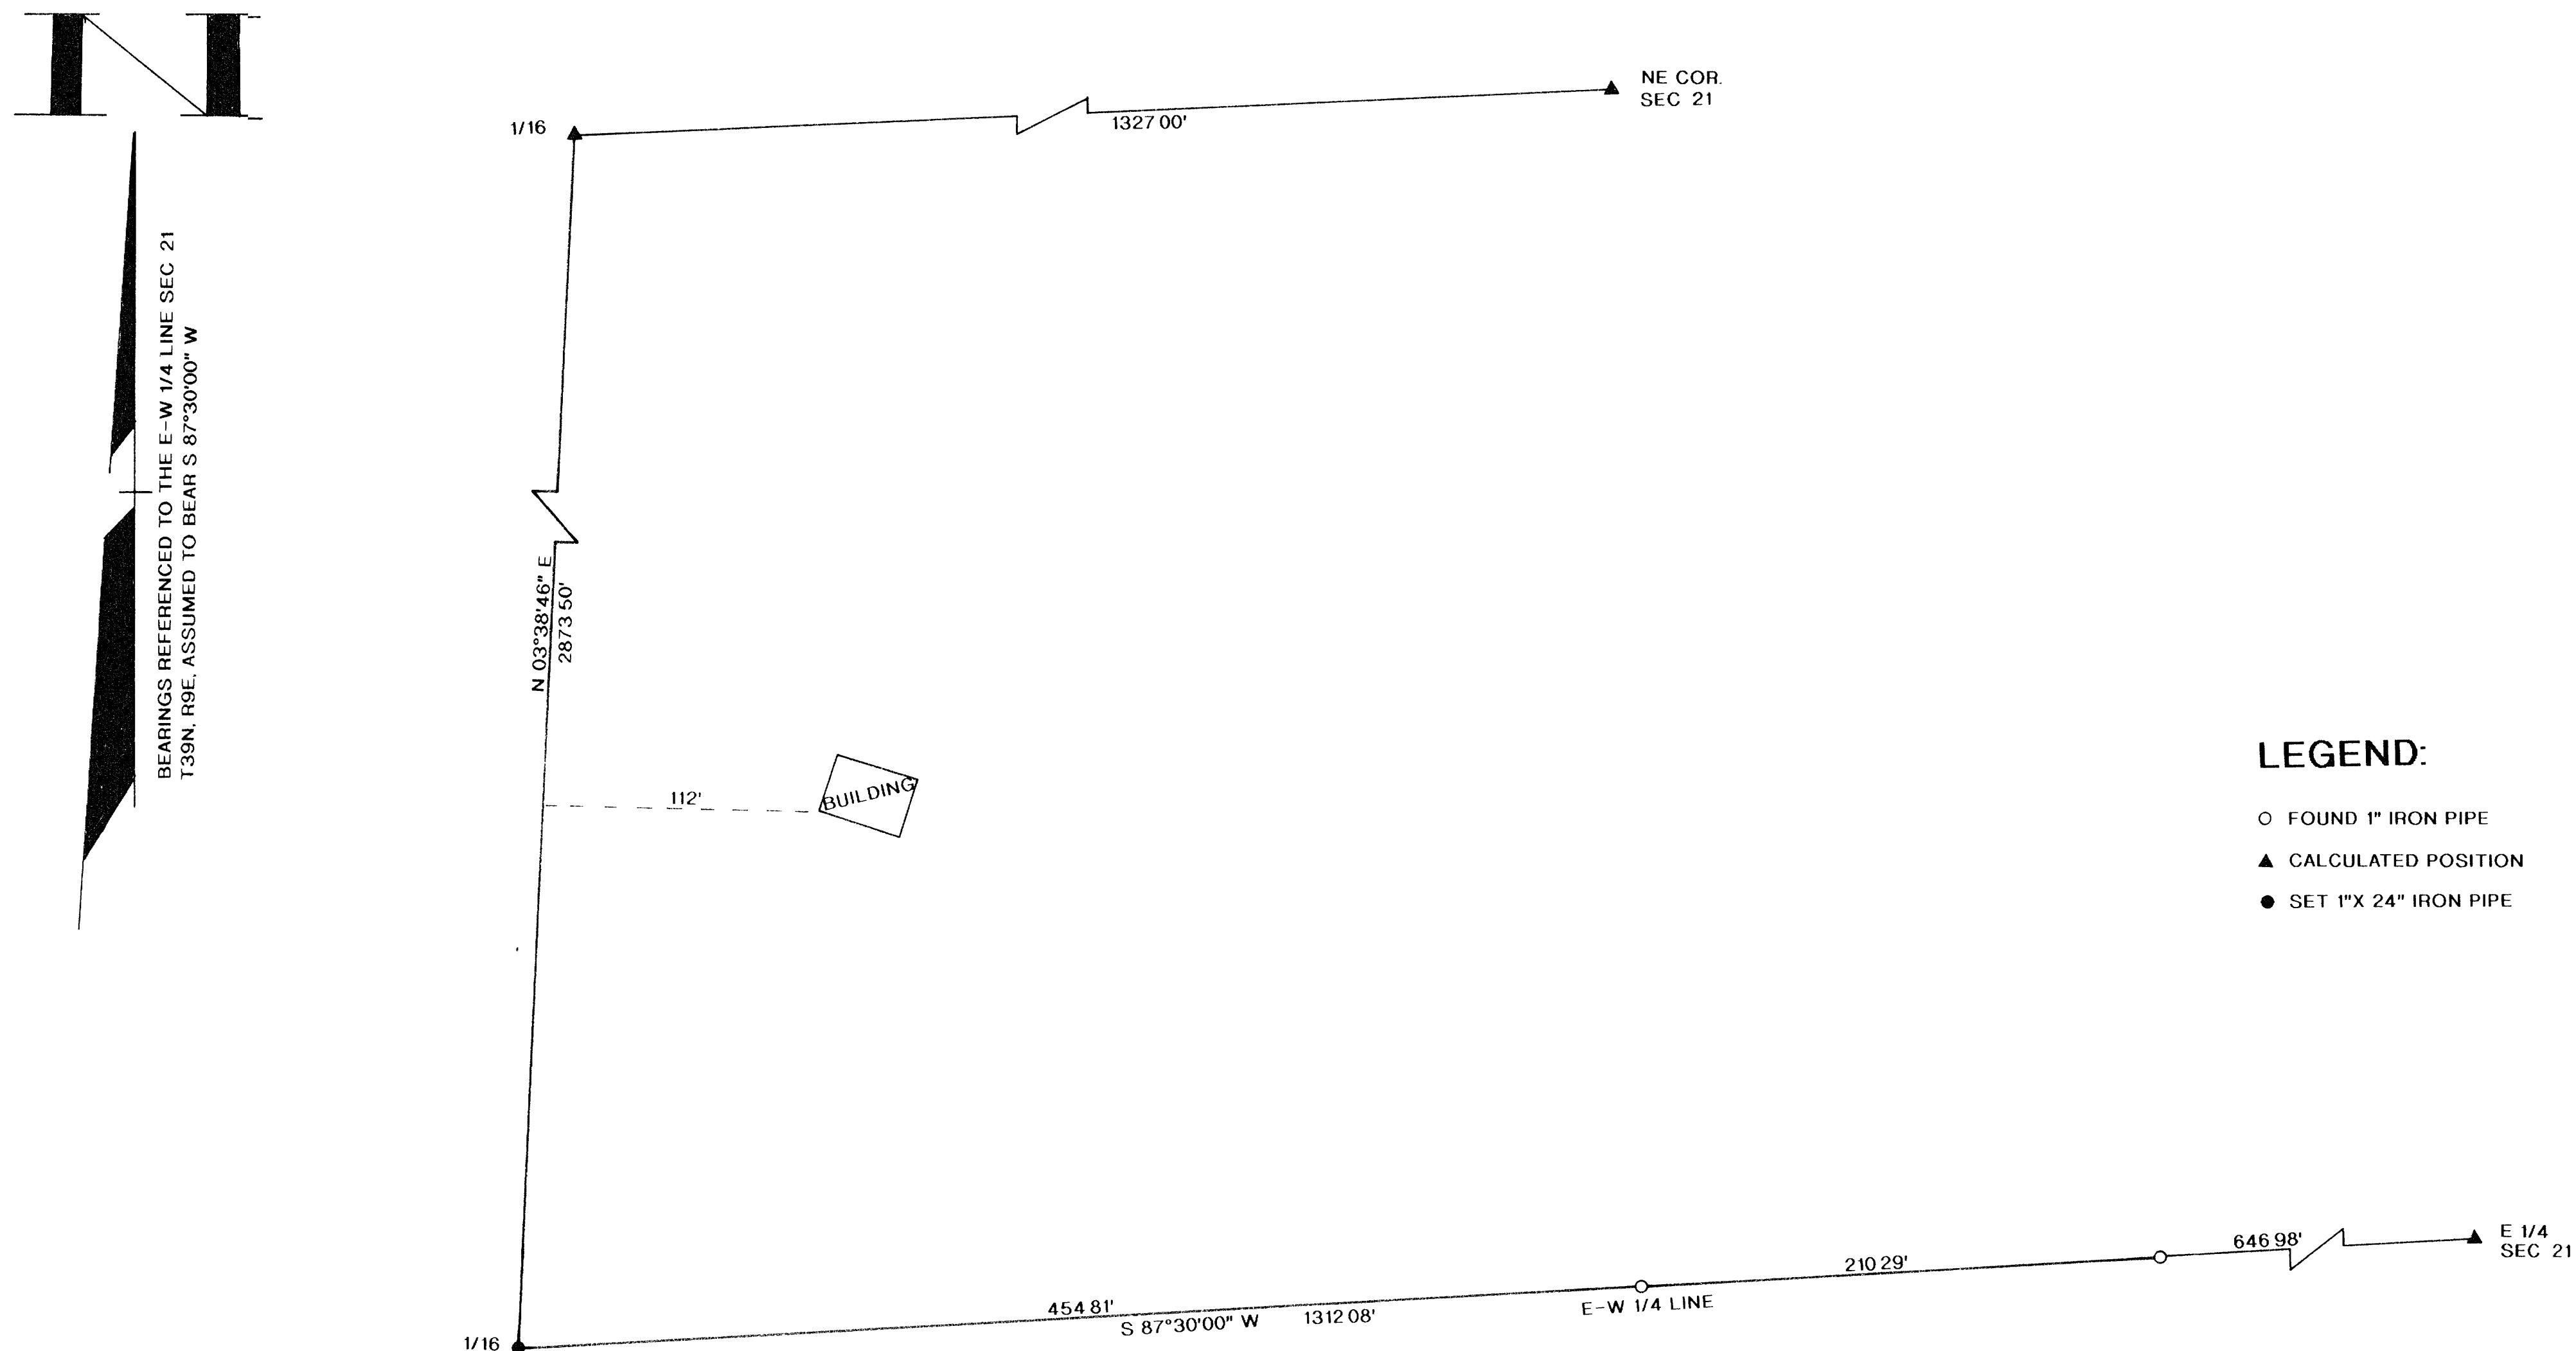

I, WILLIAM E. BADOW, HEREBY CERTIFY THAT I HAVE SURVEYED THE ABOVE LINE UNDER THE DIRECTION OF MR. BRIAN PITLIK AND THAT THE ABOVE MAP IS A TRUE AND CORRECT REPRESENTATION OF THE LINE SURVEYED TO THE BEST OF MY KNOWLEDGE AND BELIEF THAT I HAVE COMPLIED WITH THE PROVISIONS OF AE 7 OF THE WISCONSIN ADMINISTRATIVE CODE

William E. Bandow 3-31-97
WILLIAM E. BANDOW DATE

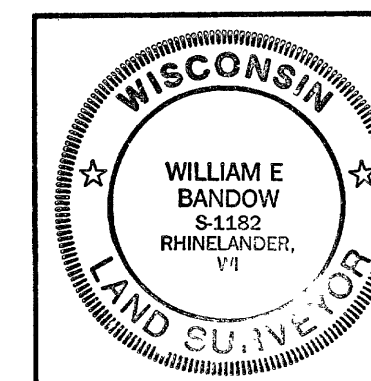

SURVEY FOR
PITLIK AND WICK

SCALE 1"= 50'	DATE 1/9/97	DWN BY JB
DWG NO. 9713	GENISOT AND ASSOCIATES, INC. RHINELANDER, WIS	