


MAP # B3657  
DATE FILED JUL 03 1997  
BY [Signature]  
DESCRIPTION FILED  
ONEIDA CO. SURVEYOR'S OFFICE

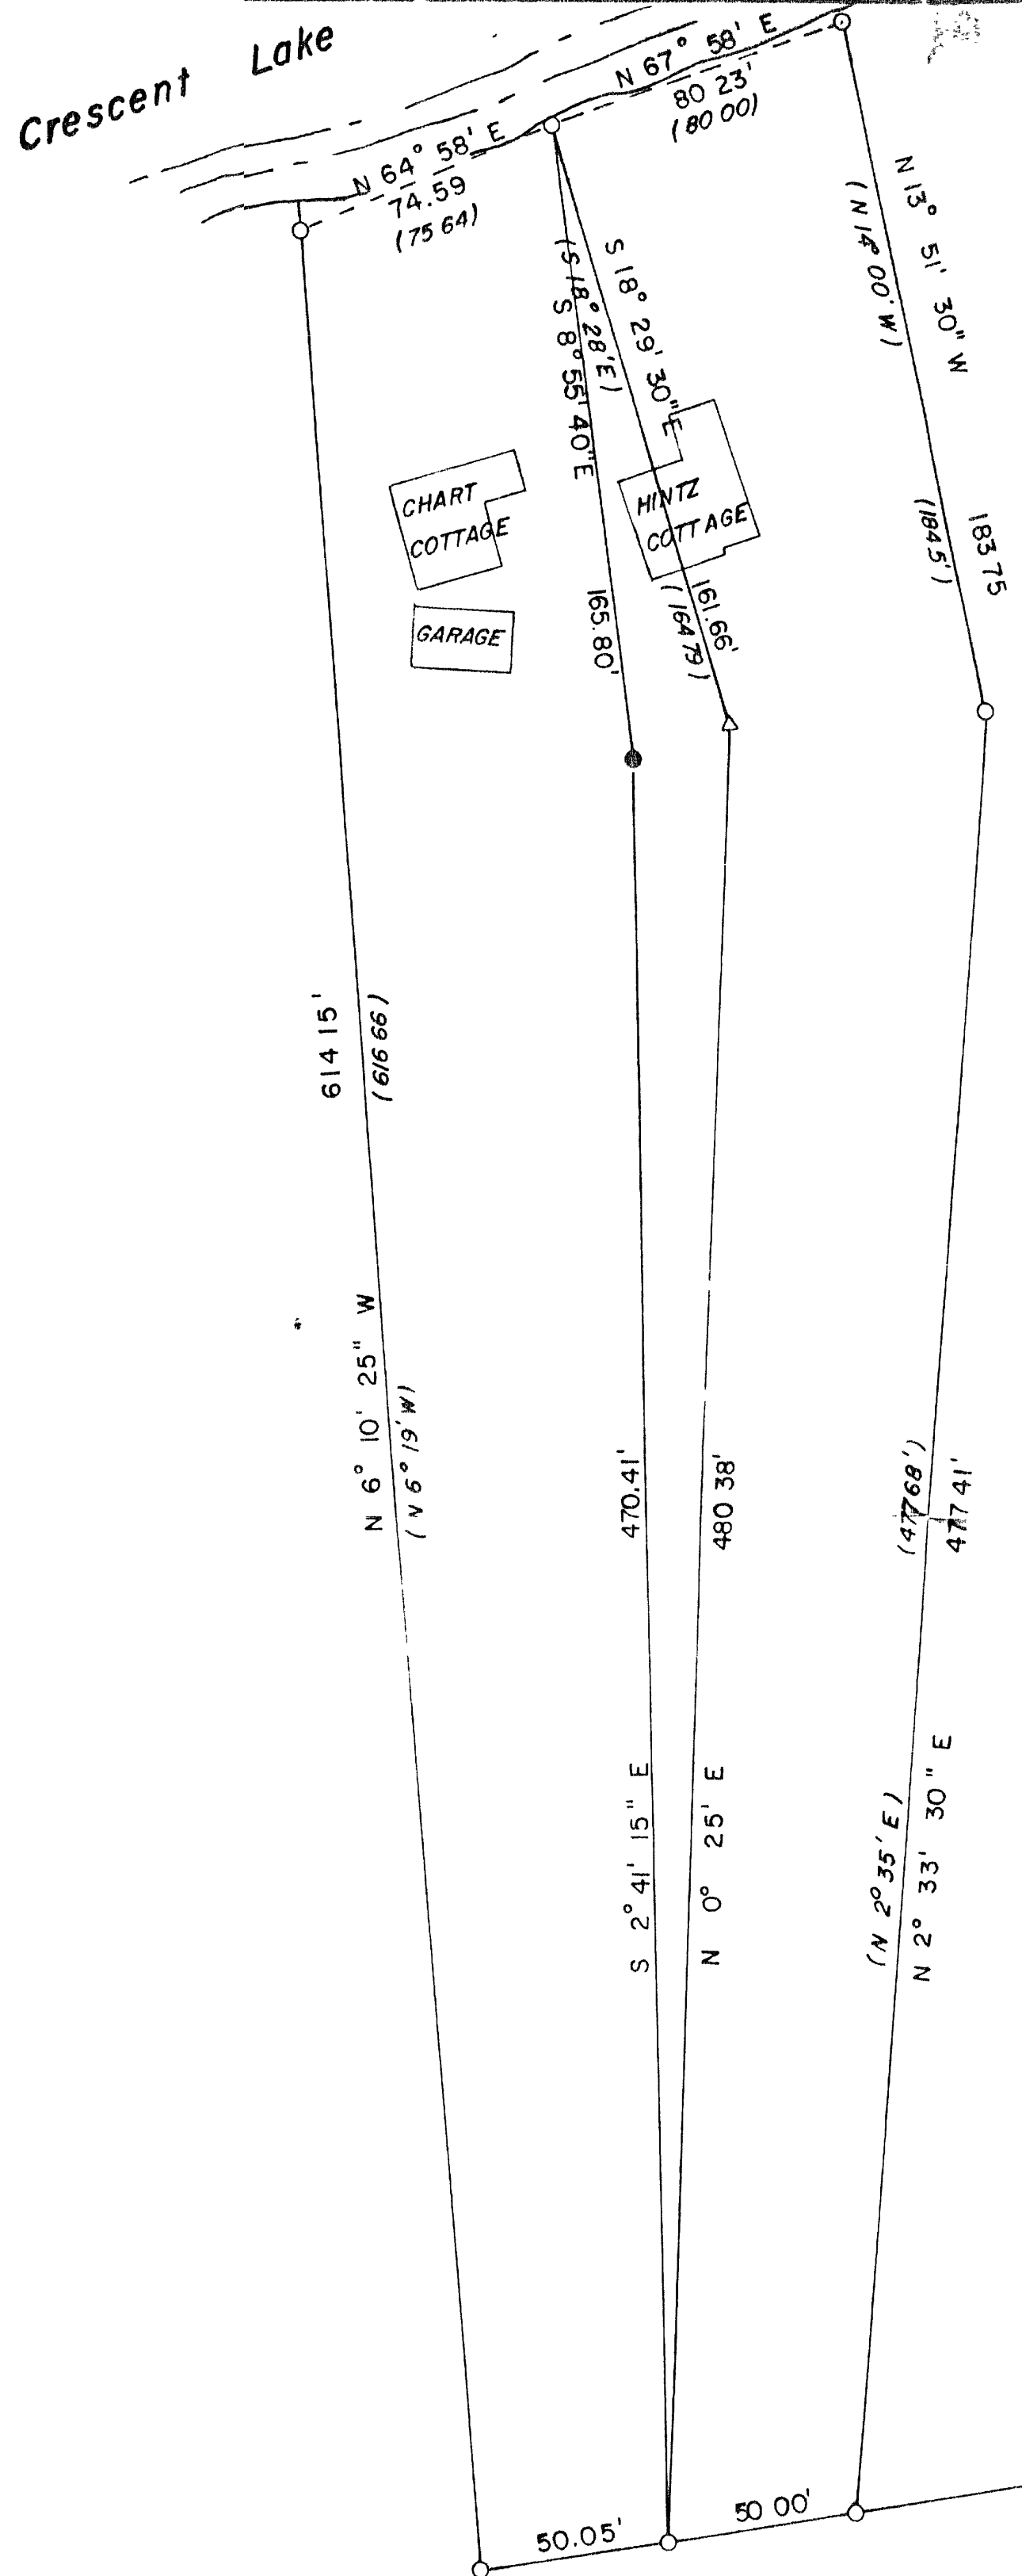


part of  
GOVERNMENT LOT 4  
SECTION 21  
TOWNSHIP 36 NORTH  
RANGE 8 EAST

I hereby certify, that I have surveyed the above parcel of land under the direction of Mr. Gerald F. Chart, and that the above map is a true and correct representation of the lands surveyed to the best of my belief and knowledge.


William Immich May 4, 1982  
William Immich date

DISTANCES AND BEARINGS IN PARENTHESIS  
AS RECORDED

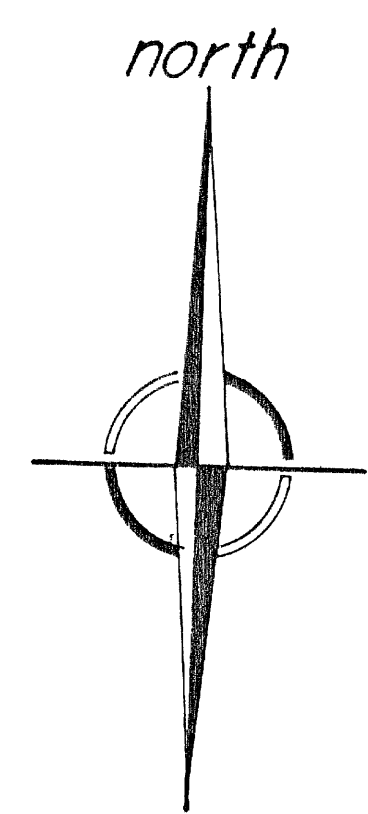

- FOUND IRON PIPE
- △ SET SPIKE
- SET IRON PIPE

CW 1/16th corner

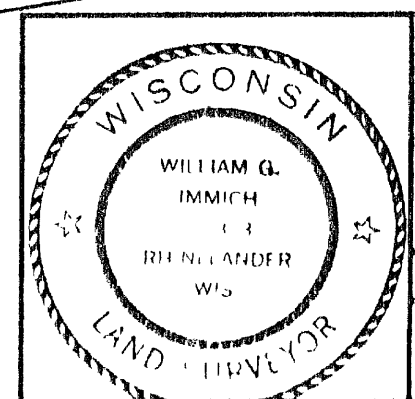

GERALD F. CHART  
2977 MAIN STREET  
EAST TROY WI. 53120  
SCALE 1" = 40' DATE 5/4/82 DWN BY W I.  
DWG NO 7319  
GENISOT AND ASSOCIATES, INC.  
RHINELANDER, WIS