


NOTE: Bearings are based on the
Deeded R/W line Bearing of
S44°29'00" W
Description is provided on a
separate sheet.

SCALE: 1" = 30'

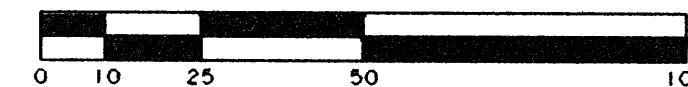

BEING PART OF THE
LOT 11 OF MINOLA BEACH PLAT
LOCATED IN
GOVERNMENT LOT 5
SECTION 32, T 39 N, R 11 E
TOWN OF THREE LAKES
ONEIDA COUNTY, WISCONSIN

SURVEYOR'S CERTIFICATE

I HEREBY CERTIFY THAT I HAVE SURVEYED AND MAPPED
THE LANDS SHOWN HEREON AND THAT, TO THE BEST OF MY
KNOWLEDGE AND BELIEF, THIS SURVEY AND MAP IS A
TRUE AND CORRECT REPRESENTATION THEREOF, AND THAT
I HAVE COMPLIED WITH THE APPLICABLE REQUIREMENTS
OF CHAPTER A-E 7 OF THE WISCONSIN ADMINISTRATIVE
CODE, MINIMUM STANDARDS FOR PROPERTY SURVEYS.

DATED THIS 8th DAY OF AUGUST, 1997


Michael E. Weber

MICHAEL E. WEBER, RLS #2070

-LEGEND-

- 1-1/4" CAPPED IRON PIPE FOUND IN PLACE
- 1-1/4" IRON PIPE FOUND IN PLACE
- 1" IRON PIPE FOUND IN PLACE
- △ COMPUTED POSITION
- () BEARING AND DISTANCE OF RECORD
- 1" IRON PIPE BY SODER SURVEYING

MAP # B3754
DATE FILED NOV 03 1997
BY *JB*
DECEMBER 11 1997
ONEIDA CO SURVEYOR'S OFFICE

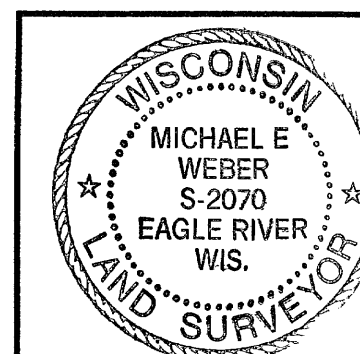

SURVEY FOR
GARY BLOESL
C/O CENTURY 21
EAGLE RIVER WI

SCALE 1" = 30' DATE 8/8/97 DWN BY TDT

DWG. NO.
E1237Eagle Landmark Surveying, Inc.
EAGLE RIVER, WI