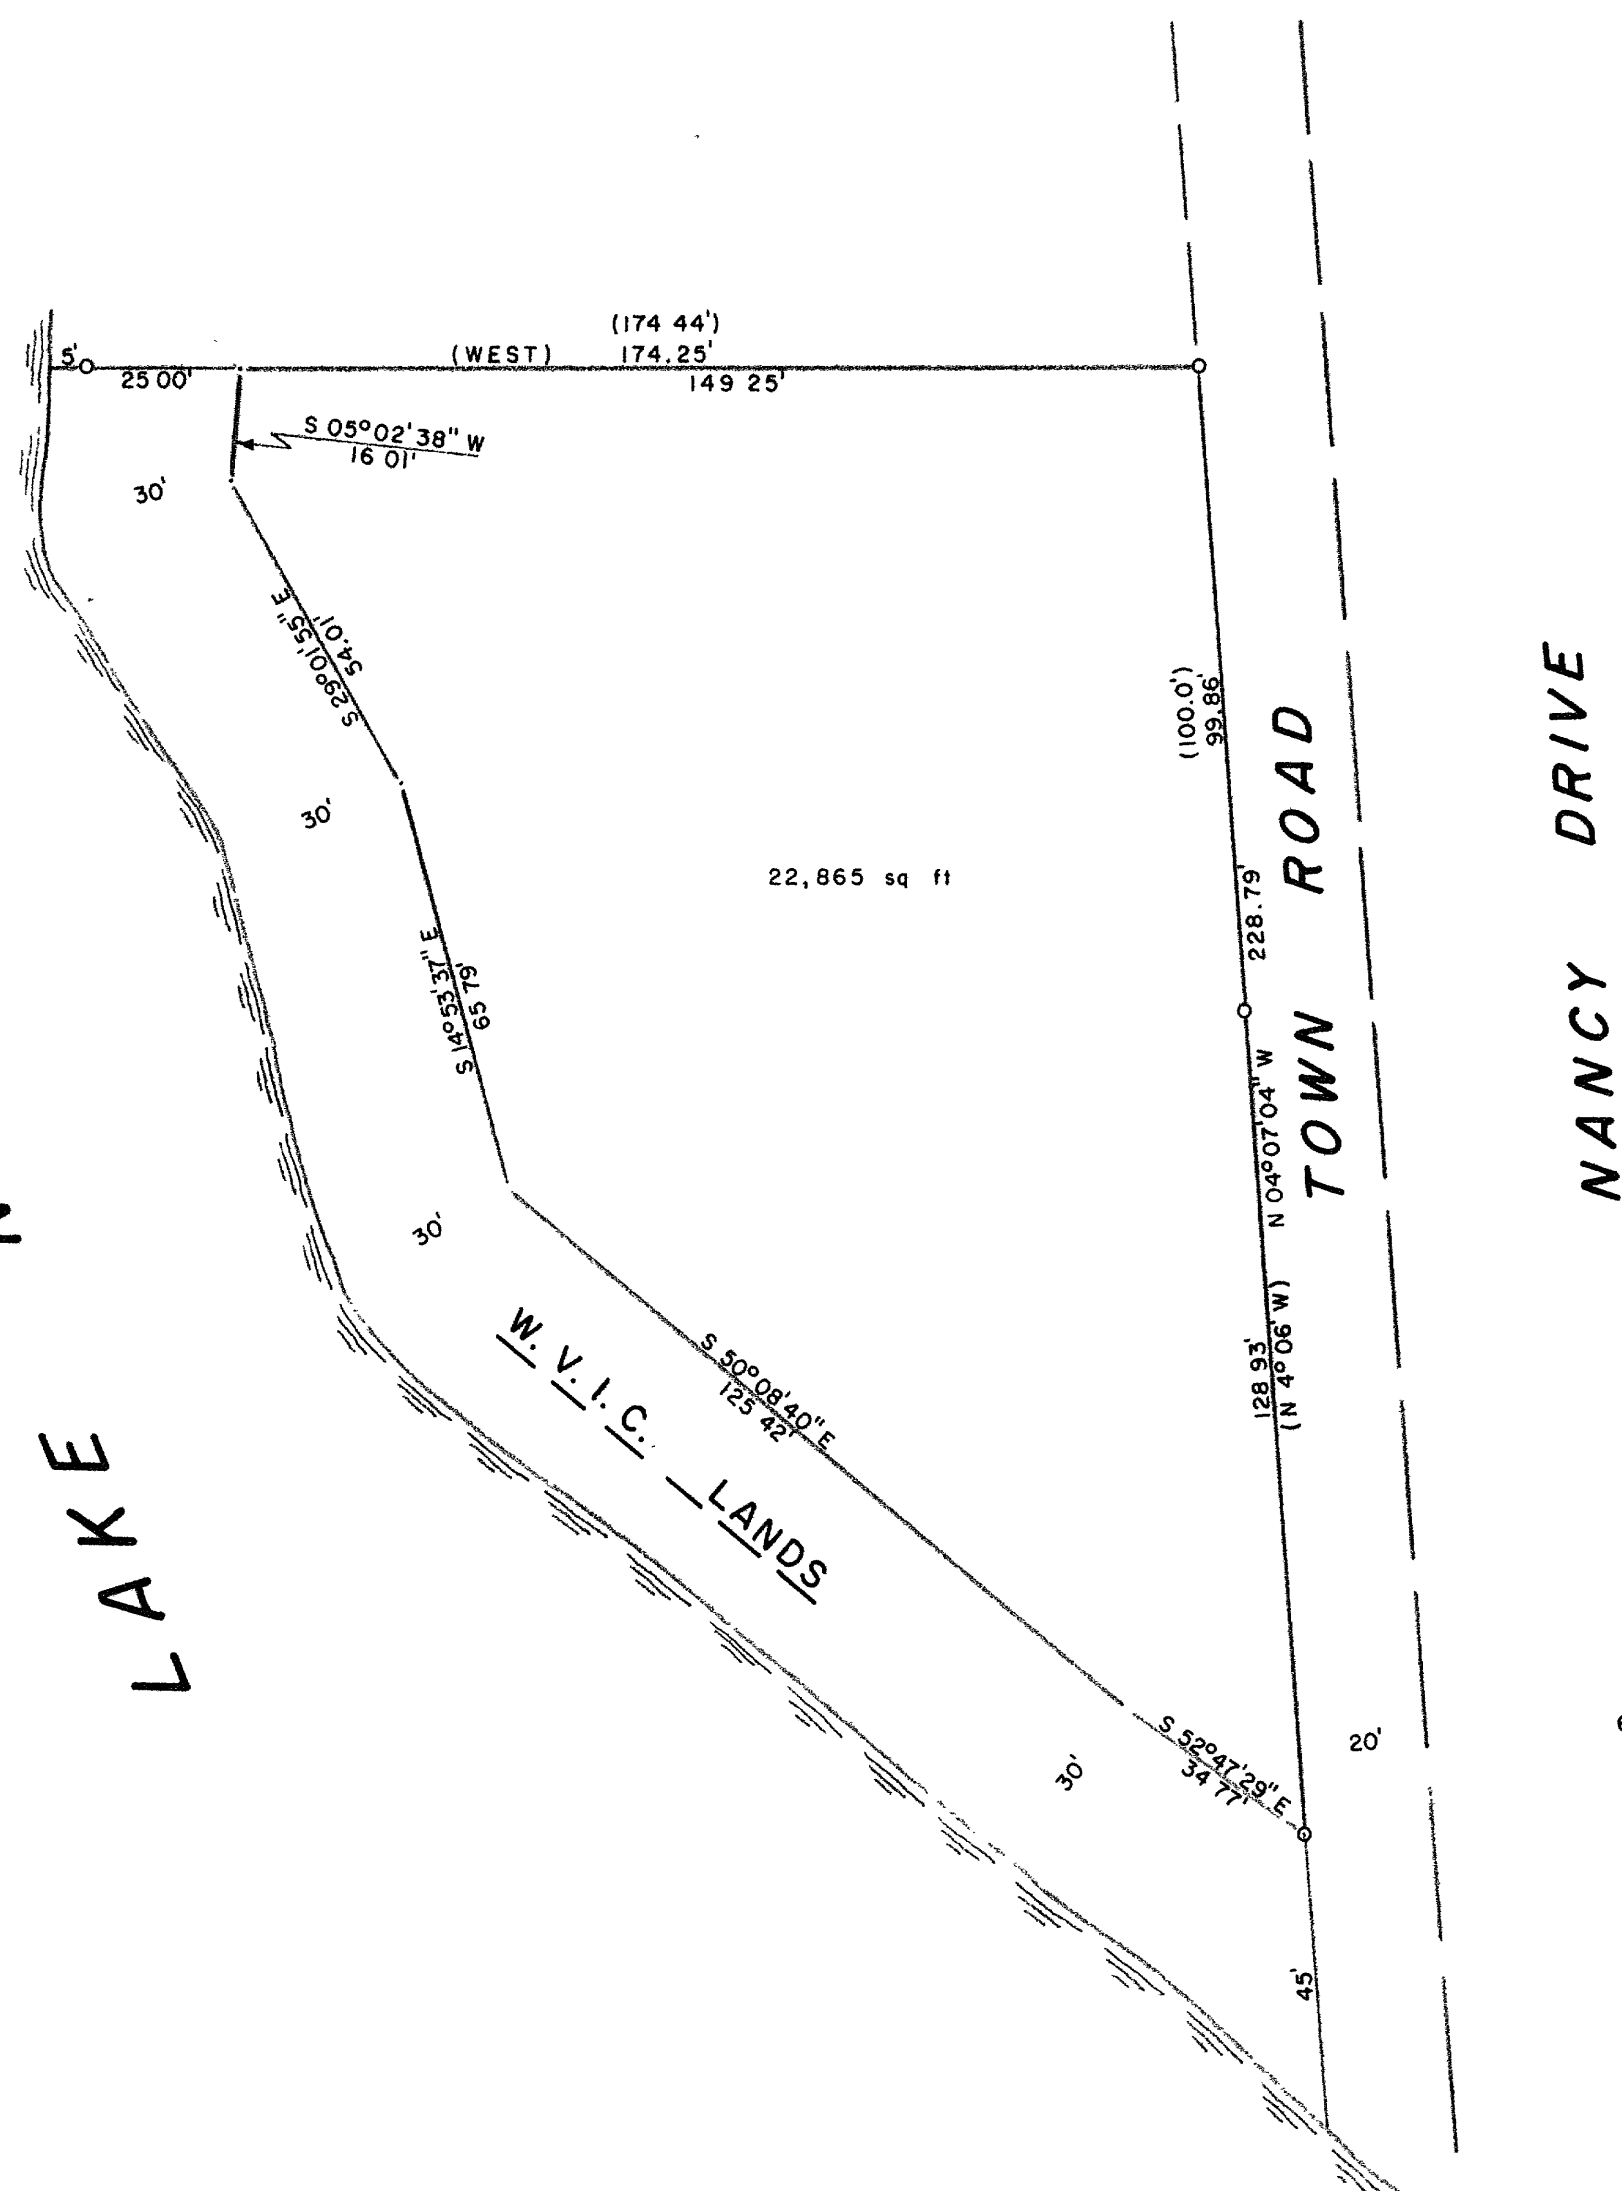


NOTE

Ownership, rights and title to all lands 30' landward of the high-water mark of Lake Nokomis are retained by the Wisconsin Valley Improvement Company.

LAKE NOKOMIS

LEGEND

- 3/4" IRON PIPE FOUND IN PLACE
- 1" IRON PIPE SET THIS SURVEY
- () INDICATES BEARING OR DISTANCE PER ROBERT E BANDOW SURVEY OF 15 JUL 70

North is referenced to the north line of Lot 5, Block 3, Mohawk Point Plat, which is WEST, per survey of Robert E. Bandow, dated 15 Jul 70.

MAP # B8839
DATE FILED FEB 02 1998
BY
DESCRIPTION FILED
ONEIDA CO. SURVEYOR'S OFFICE

LOTS 1 - 5
BLOCK 3
MOHAWK POINT PLAT
being in the
SE 1/4, of the NW 1/4
SECTION 34
T. 36 N., R. 6 E.
Town of Nokomis
Oneida County, Wis.

I, Lester J. Schmit, Registered Land Surveyor S-1192 hereby certify that I have surveyed the property shown hereon; that this map is a true and accurate representation thereof; that said survey was performed by order of Carl and Gladi Felser; and that I have complied with applicable requirements of s. A-E 7 of the Wisconsin Administrative Code.

Note: Legal descriptions if any, conforming to this survey have been provided on separate sheets.

Lester J. Schmit

Lester J. Schmit R.L.S. S-1192

Dated this 19th day of February 1997

TIMBERLAND SURVEYORS		TOMAHAWK WIS.	
SURVEY FOR		CARL & GLADI FELSER N 11558 ESSEX RD. TOMAHAWK, WIS.	
DATE 19 FEB 97		DWN. BY L.J.S. SCALE 1" = 30'	
REVISED		BY	
REVISED		BY	
DWG. NO		1148	

