


LOCATED IN GOV'T LOT 4, SECTION 5, T37N, R9E,
TOWN OF PINE LAKE, ONEIDA CO. WI.

BEARINGS REFERENCED TO THE EAST LINE LOT 1.
C.S.M. # 504 ASSUMED TO BEAR N 00°20'20" E

MAP #	B3850
DATE FILED	FEB 02 1998
BY
DESCRIPTION FILED
ONEIDA CO. SURVEYOR'S OFFICE	

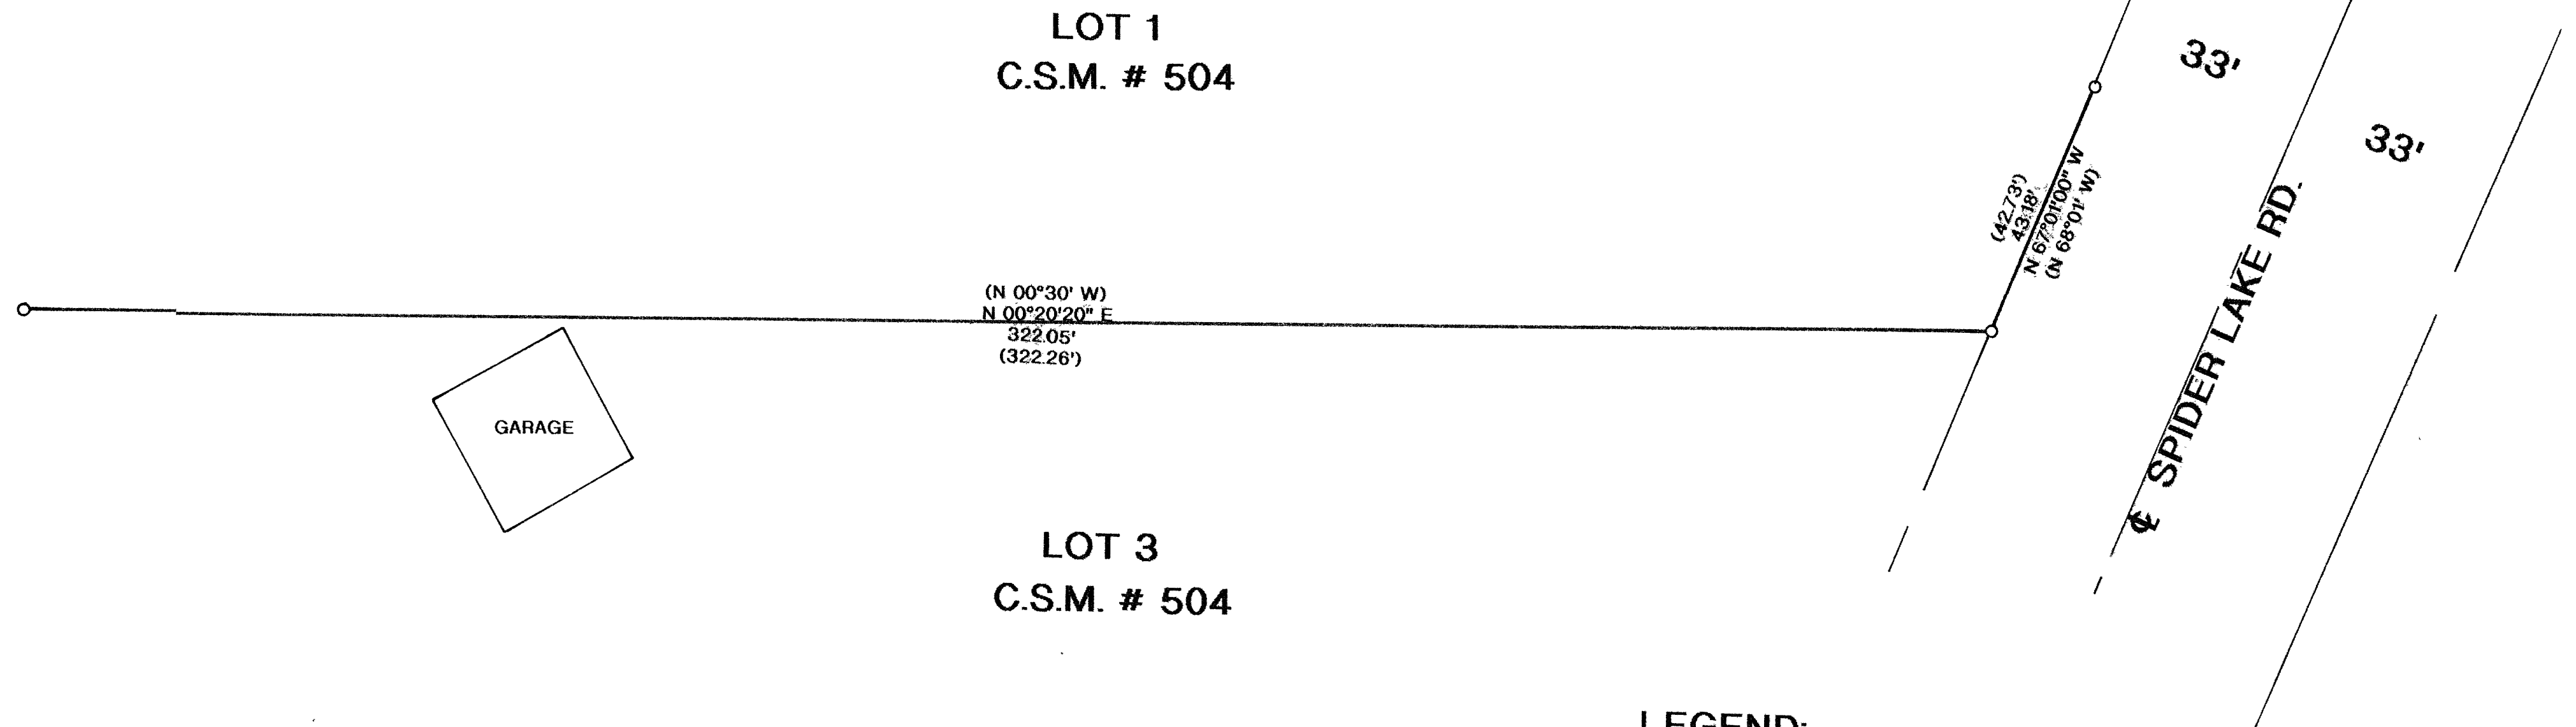

LEGEND:

○ FOUND 1" IRON PIPE

() RECORDED AS

I, RUSSELL F. BROWN, HEREBY CERTIFY THAT I HAVE SURVEYED THE ABOVE LINE UNDER THE DIRECTION OF DENISE KUEHL AND THAT THE ABOVE MAP IS A TRUE AND CORRECT REPRESENTATION OF THE LANDS SURVEYED TO THE BEST OF MY KNOWLEDGE AND BELIEF THAT I HAVE COMPLIED WITH THE PROVISIONS OF AE 7 OF THE WISCONSIN ADMINISTRATIVE CODE

Russell F. Brown 1/13/98
RUSSELL F. BROWN DATE

	SURVEY FOR	
	DENISE KUEHL	
	SCALE 1" = 20'	DATE 10/27/97 DWN BY JB
DWG. NO.	GENISOT AND ASSOCIATES, INC.	
9761	RHINELANDER, WIS	