


MAP # B3991
 DATE FILED SEP 23 1998
 BY *[Signature]*
 DESCRIPTION FILED
 ONEIDA CO. SURVEYOR'S OFFICE

B3991

Note Description is provided on a separate sheet.

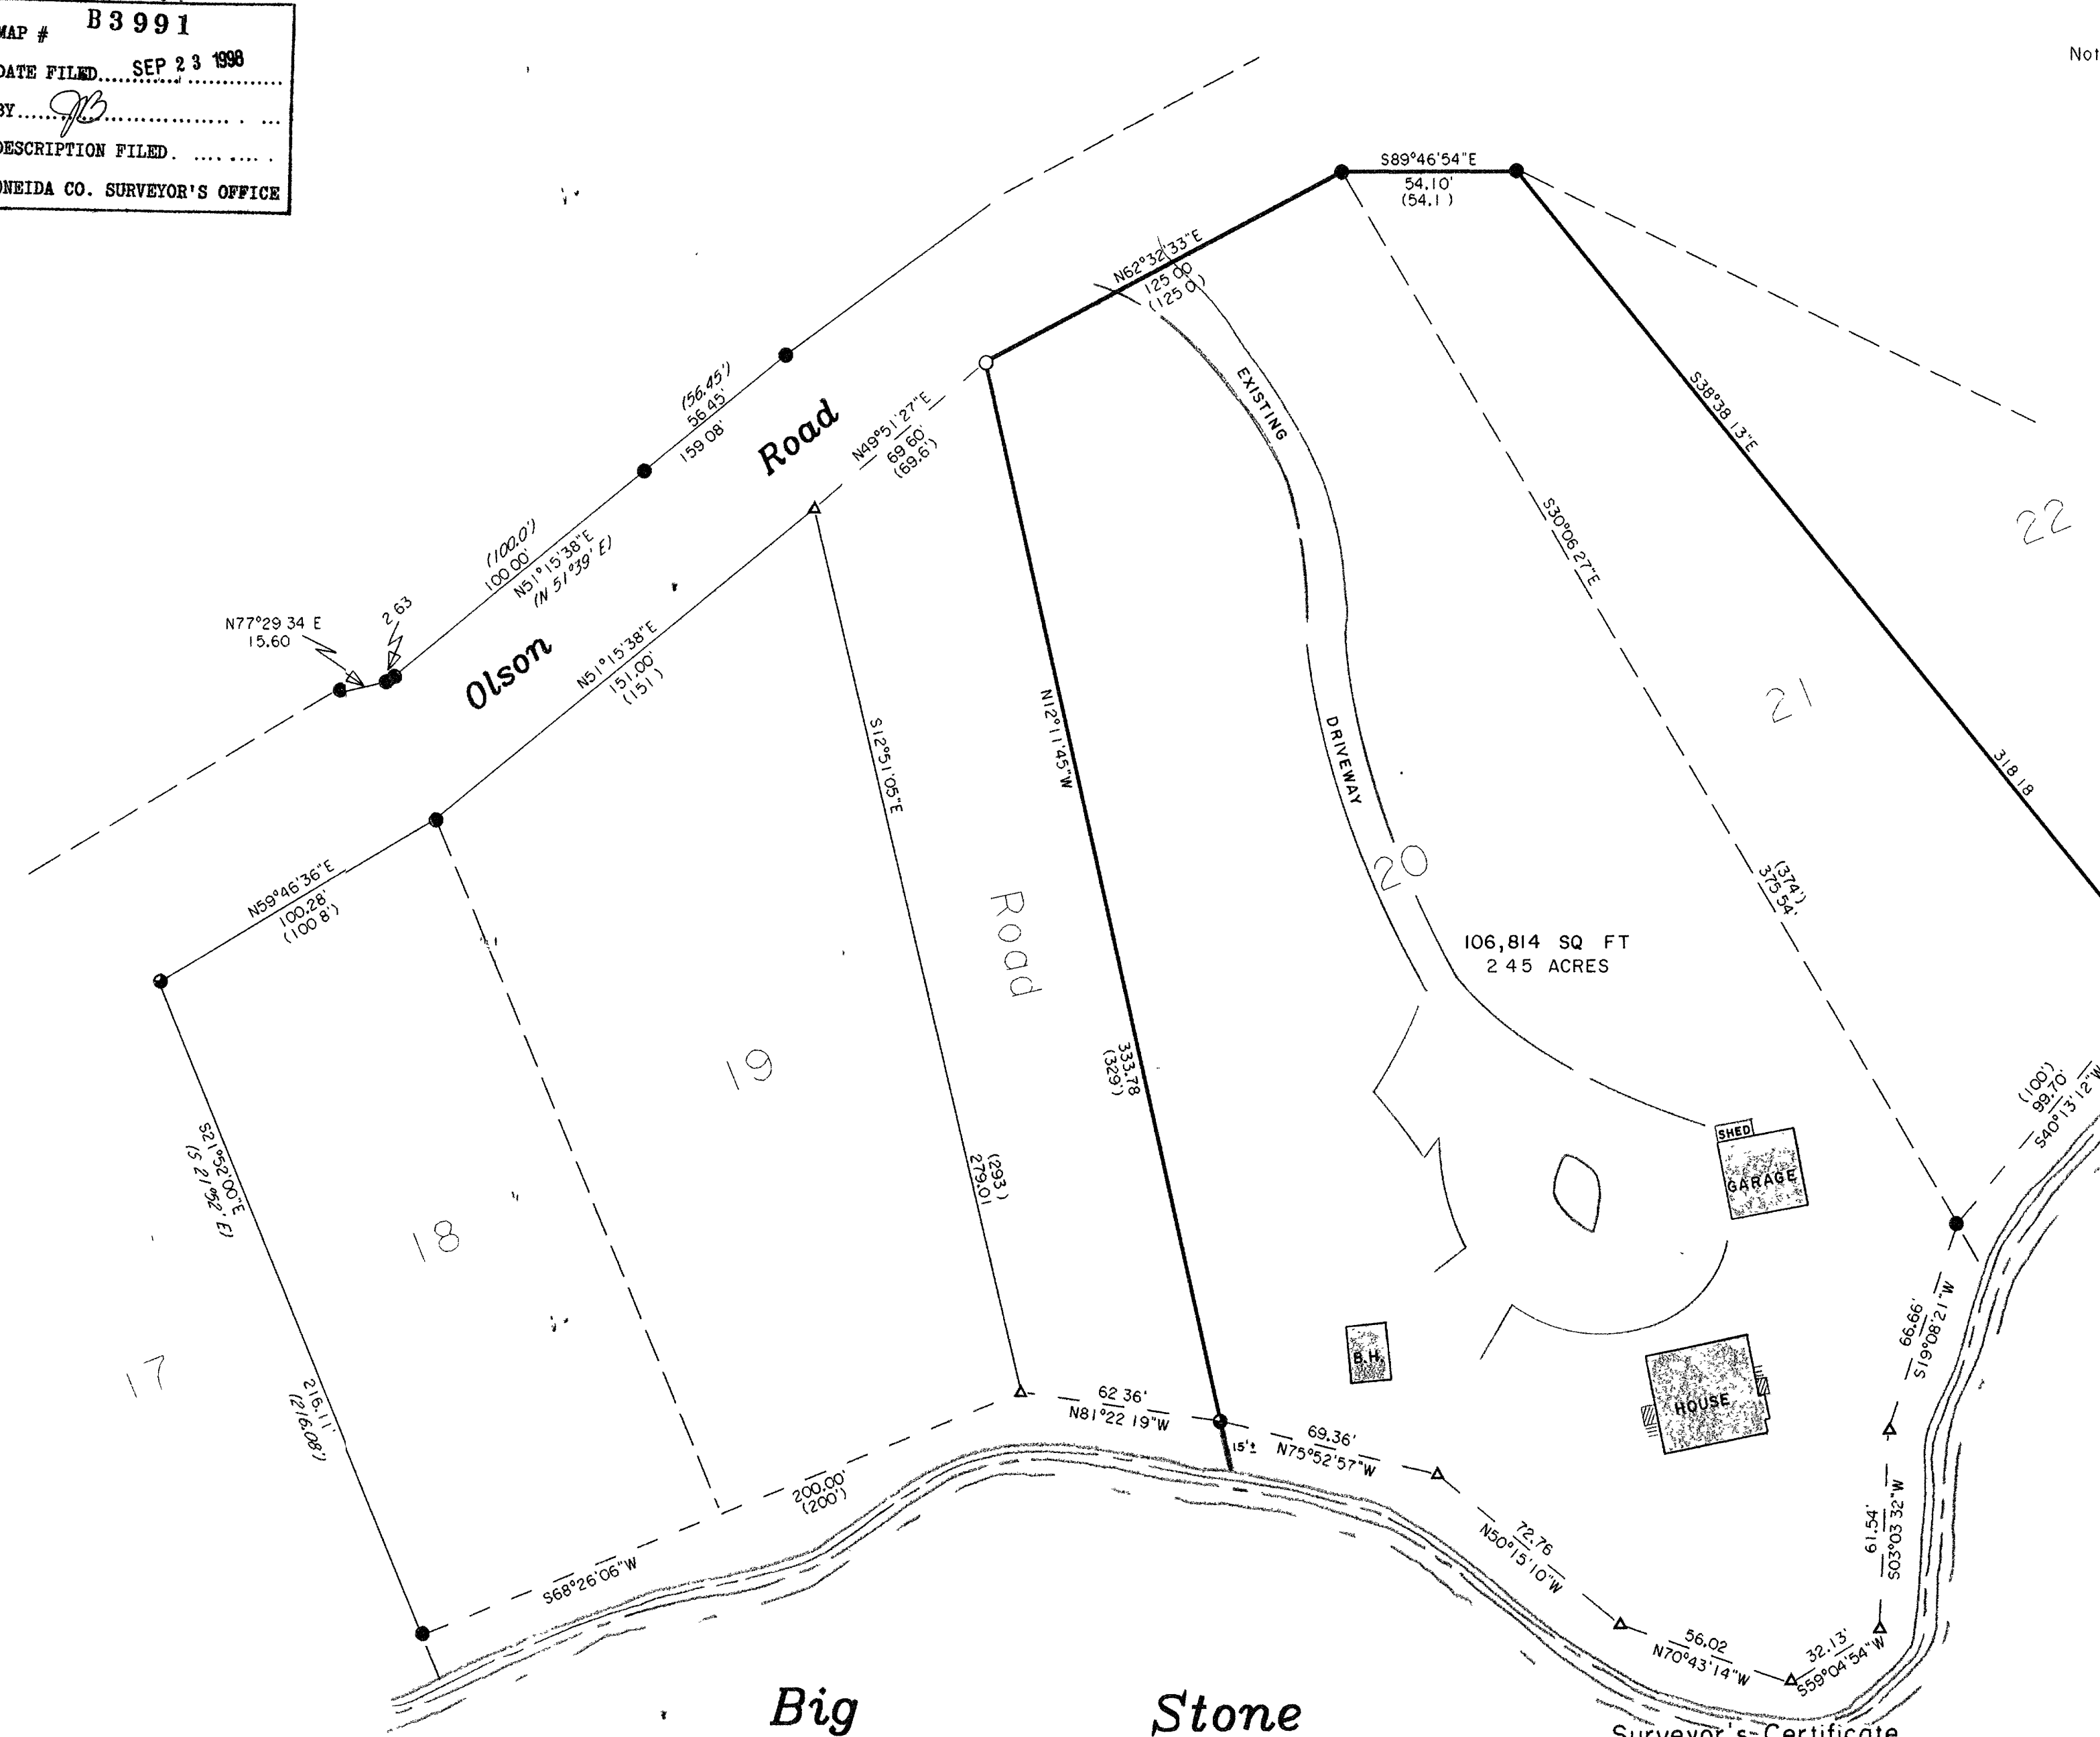

Bearings are based on the West line of Lot 18 which bears S 21°52'00" E as being of record.

Being
 Lots 20 & 21 of the Northwoods Plat
 and being located in
 Section 3, T 38 N, R 11 E
 Town of Three Lakes, Oneida County, WI.


- 1-1/4" dia. iron pipe found in place
- 1" dia. iron pipe found in place
- 1" dia. iron pipe set this survey
- △ Computed angle point
- (/) Bearing and Distance of record
- () Plotted distance
- 20 Platted Lots
- Parcel surveyed

Surveyor's Certificate

I hereby certify that I have surveyed and mapped the lands shown hereon and that, to the best of my knowledge and belief, said survey and map is a true and correct representation thereof, and that I have complied with the Wisconsin Administrative Code A-E 7.

Dated this 26th day of June 1998.

[Signature]
 Kip W. Soder R.L.S. #1731
 Soder Surveying
 Three Lakes, WI. 54562

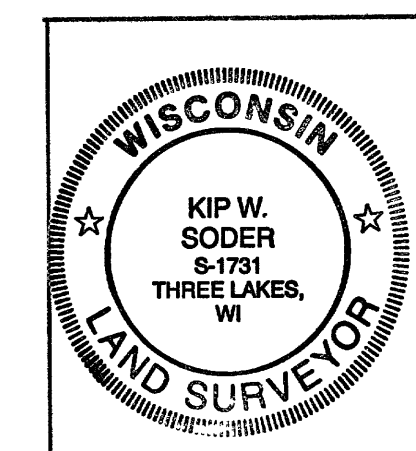

Survey For Roberta T. Dwyer 10203 N. 103rd Street Scottsdale, AR. 85258	
Scale: 1"=40'	Date: 6-26-98 Drwn By: K.W.S.
Soder Surveying Three Lakes, WI.	Dwg. No. 480

B3991