


MAP # B8992
 DATE FILED SEP 23 1998
 BY JB
 DESCRIPTION FILED
 ONEIDA CO. SURVEYOR'S OFFICE

Note: Description is provided on a separate sheet.

Bearings are based on the East line of Michigan Street which bears N8°19'33"E as used in previous surveys.

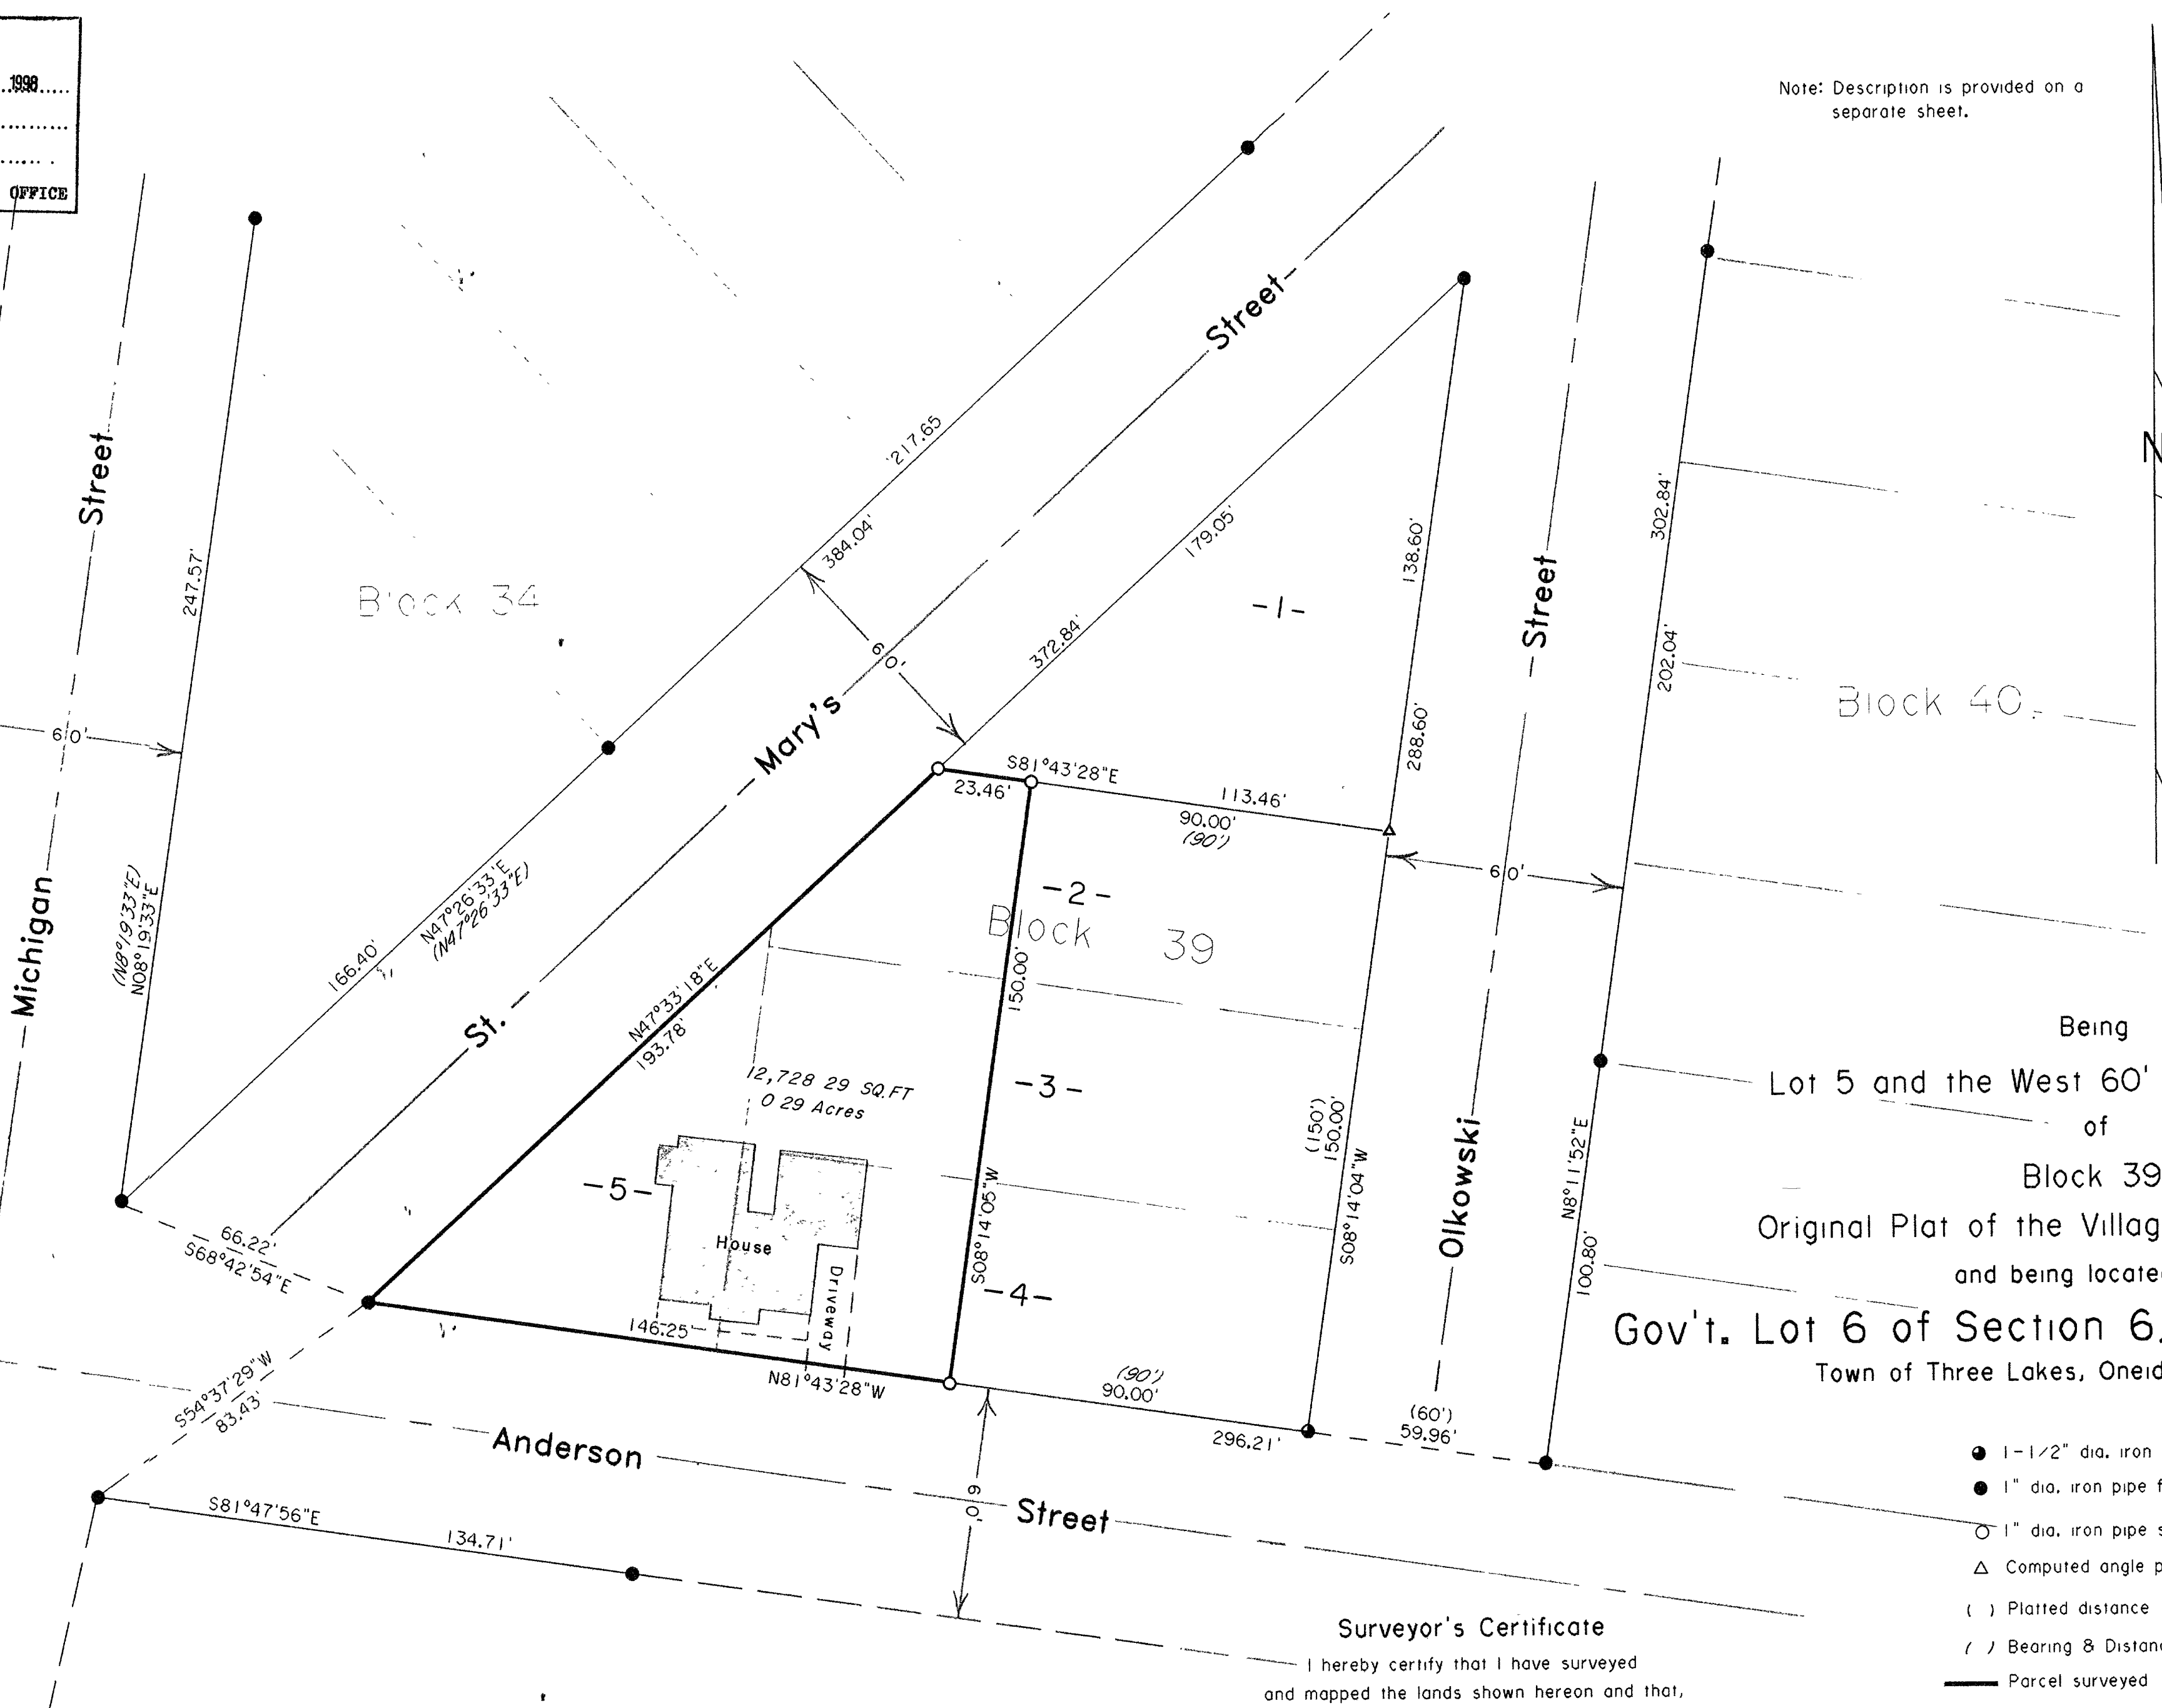

Being
 Lot 5 and the West 60' of Lots 2, 3 & 4
 of
 Block 39
 Original Plat of the Village of Three Lakes
 and being located in
 Gov't. Lot 6 of Section 6, T 38 N, R 11 E
 Town of Three Lakes, Oneida County, WI.

- 1-1/2" dia. iron pipe found in place
- 1" dia. iron pipe found in place
- 1" dia. iron pipe set this survey
- △ Computed angle point
- () Platted distance
- / Bearing & Distance of record
- Parcel surveyed

Surveyor's Certificate

I hereby certify that I have surveyed and mapped the lands shown hereon and that, to the best of my knowledge and belief, said survey and map is a true and correct representation thereof, and that I have complied with the Wisconsin Administrative Code A-E 7.

Dated this 26th day of June 1998.

Kip W. Soder
 Kip W. Soder R.L.S. H1731
 Soder Surveying
 Three Lakes, WI. 54562



Survey For:
 Union Congregational Church
 P. O. Box 876
 Three Lakes, WI. 54562

Scale: Date: 6-26-98 Drwn By: K.W.S

Soder Surveying
 Three Lakes, WI.
 Dwg. No. 479