
B4002 MAP # SEP 2 3 1998 DATE FILED..... DESCRIPTION FILE

ONEIDA CO. SURVEYOR'S OFFIC

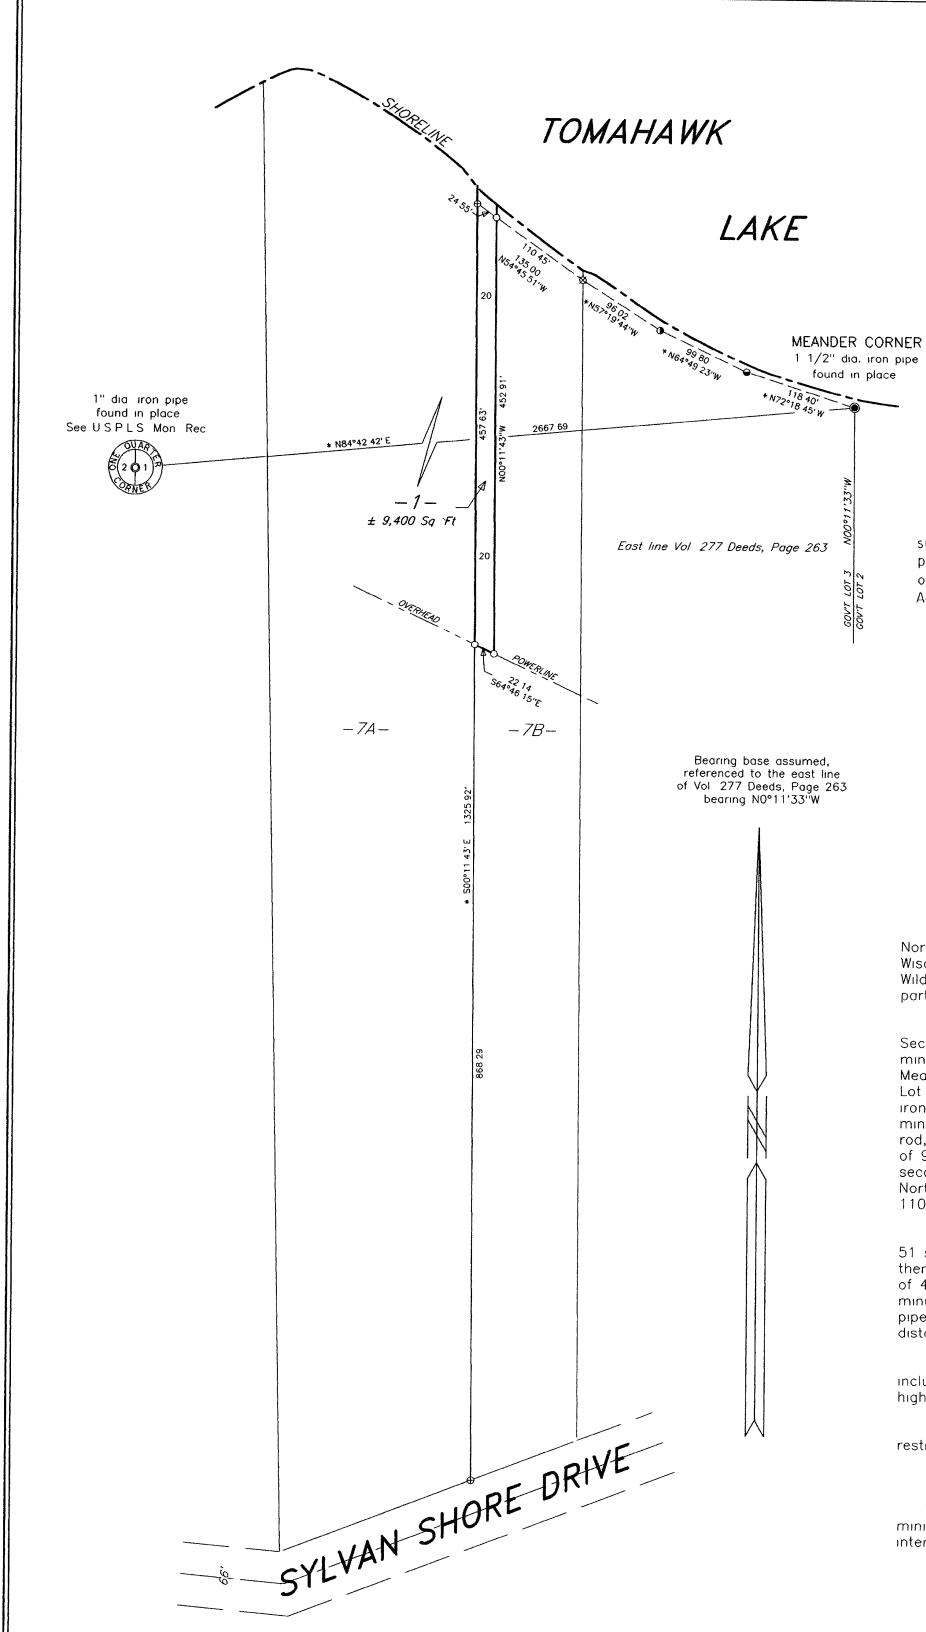

Part of

GOV'T. LOT 3 SECTION 1, T38N, R6E

Oneida County, Wisconsin

SURVEYOR'S CERTIFICATE

I, James D. Rein, Registered Land Surveyor No. S-1234, hereby certify that I have surveyed the property shown hereon; that this map represents an accurate survey of said property to the best of my knowledge and belief; that I have performed this survey by order of Joseph Francois; and that I have complied with the requirements of Wisconsin Administrative Code A-E 7.

> JAMES D. REIN S-1234 MINOCQUA,

WILDERNESS SURVEYING, INC.

Registered Land Surveyor # 5-1234 Dated this 9th day of July, \1998

PARCEL -1- (Job No. 97-81)

A parcel of land in Government Lot 3, Section 1, Township 38 North, Range 6 East, Hazelhurst Township, Oneida County, Wisconsin, being parcel "-1-" shown on Map No 97-81 by Wilderness Surveying, Inc , dated July 9th, 1998, more particularly described as follows

Commencing at the quarter corner common to Section 2 and Section 1, marked by an iron pipe, thence North 84 degrees 42 minutes 42 seconds East for a distance of 2667 69 feet to the Meander Corner at the intersection of the east line of Government Lot 3 with the southerly shore of Tomahawk Lake, marked by an iron pipe, thence meandering along the lake North 72 degrees 18 minutes 45 seconds West for a distance of 118 40 feet to an iron rod, North 64 degrees 49 minutes 23 seconds West for a distance of 99 80 feet to an iron pipe; North 57 degrees 19 minutes 44 seconds West for a distance of 96 02 feet to an iron pipe, and North 54 degrees 45 minutes 51 seconds West for a distance of 110 45 feet to the place of beginning, marked by an iron pipe

Thence continuing along the lake North 54 degrees 45 minutes 51 seconds West for a distance of 24 55 feet to an iron pipe, thence South 00 degrees 11 minutes 43 seconds East for a distance of 457 63 feet to an iron pipe, thence South 64 degrees 46 minutes 15 seconds East for a distance of 22 14 feet to an iron pipe, thence North 00 degrees 11 minutes 43 seconds West for a distance of 452 91 feet to the place of beginning

The above lateral lot lines extend to Tomahawk Lake, and include all lands lying between the meander line and the ordinary high water mark

Together with and subject to covenants, easements, and restrictions of record

Said property contains 9,400 square feet more or less

The above described parcel of land does not comply with the minimum size requirements as a singular buildable parcel, and is intended to be attached to the adjoining owner's property

SCALE 1"= 100'

LEGEND

 $\boxtimes = 1 \ 1/4$ " dia iron pipe found in place

• = 1" dia iron pipe found in place

 $\Theta = 5/6$ " dia iron rod found in place

 $\theta = 3/4$ dia iron pipe previously set

O = Iron pipe set, 3/4 dia x 24" longOther corner monument are as noted

* = Previous survey data by WSI

NOTE:

See Map No 90-154 by Wilderness Surveying, Inc , dated December 31st, 1990, and last revised May 17th, 1993, for previous survey of parcels -7A- and -7B-

Parcel -1- shown hereon does not comply with the minimum size requirements as a singular buildable parcel, and is intended to be attached to the adjoining owner's property

WILDERNESS SURVEYING, INC.

Post Office Box 1111 - 8588 U.S. Highway 51 Minocqua, Wisconsin 54548-1111

Telephone (715) 356-5100

Map Number 97-81 File Number 6 & 11-1-386

Revisions

Drafted by M Oestreich