Bearings Grid North, Wisconsin Coordinate System North Zone, based on Wis DOT data

The dimensions shown hereon are grid distances

and may converted to ground distances by multiplying them by a factor of 1 000095

TADYCH PARCEL (Job No. 98-39)

A parcel of land previously described in Volume 792 Records, on pages 411 and 412, located in part of the Northeast Quarter of the Northeast Quarter, Section 34 and in the Northwest Quarter of the Northwest Quarter, Section 35, Township 39 North, Range 6 East, Minocqua Township, Oneida County, Wisconsin, being the "TADYCH" parcel shown on Map No 98-39 by Wilderness Surveying, Inc dated December 30th, 1998, more particularly described as follows

Commencing at the corner common to Section 26, Section 27 Section 34 and Section 35, marked by a rail road spike in the pavement of Blue Lake Road, thence South 04 degrees 07 minutes 37 seconds East for a distance of 1143 76 feet along that line common to Section 34 and Section 35 to the place of beginning, marked by an iron pipe

Thence South 75 degrees 49 minutes 09 seconds East for a distance of 64 30 feet to an iron pipe, thence South 04 degrees 07 minutes 37 seconds East for a distance of 133 25 feet to an iron pipe on the south line of said Northwest Quarter of the Northwest Quarter, thence South 89 degrees 07 minutes 29 seconds West for a distance of 61 15 feet to the North Sixteenth Corner, marked by a concrete monument, thence South 89 degrees 39 minutes 59 seconds West for a distance of 471 30 feet along the south line of said Northeast Quarter of the Northeast Quarter to an iron spindle at the intersection of the northerly right of way line of Fir Street and the easterly right of way line of U.S. Highway "51", thence along the easterly right of way line of U.S. Highway "51" North 56 degrees 13 minutes 10 seconds West for a distance of 21 87 feet to an iron pipe, thence continuing along said easterly right of way line North 33 degrees 46 minutes 50 seconds East for a distance of 265 25 feet to an iron pipe, thence South 66 degrees 12 minutes 39 seconds East for a distance of 102 07 feet to an iron rod, thence South 80 degrees 39 minutes 34 seconds East for a distance of 241 00 feet to the place of

Together with and subject to covenants, easements, and restrictions of record

Said property contains 201 acres

NE 1/16 CORNER

1 1/4" dia iron pipe

previously found in place

The dimensions given in this description are grid lengths, which can be converted to ground lengths by multiplying the grid lengths by a 1 000095 factor

822 23

OG,

SECTION 34 and part of the NW 1/4 of the NW 1/4 SECTION 35 T39N, R6E


Part of the

NE 1/4 of the NE 1/4

Minocqua Township Oneida County, Wisconsin

SURVEYOR'S CERTIFICATE

I, James D. Rein, Registered Land Surveyor No. S-1234, hereby certify that I have surveyed the property shown hereon, that this map represents an accurate survey of said property to the best of my knowledge and belief; that I have performed this survey by order of Dr Kevin L. Tadych, and that I have complied with the requirements of Wisconsin Administrative Code A-E 7

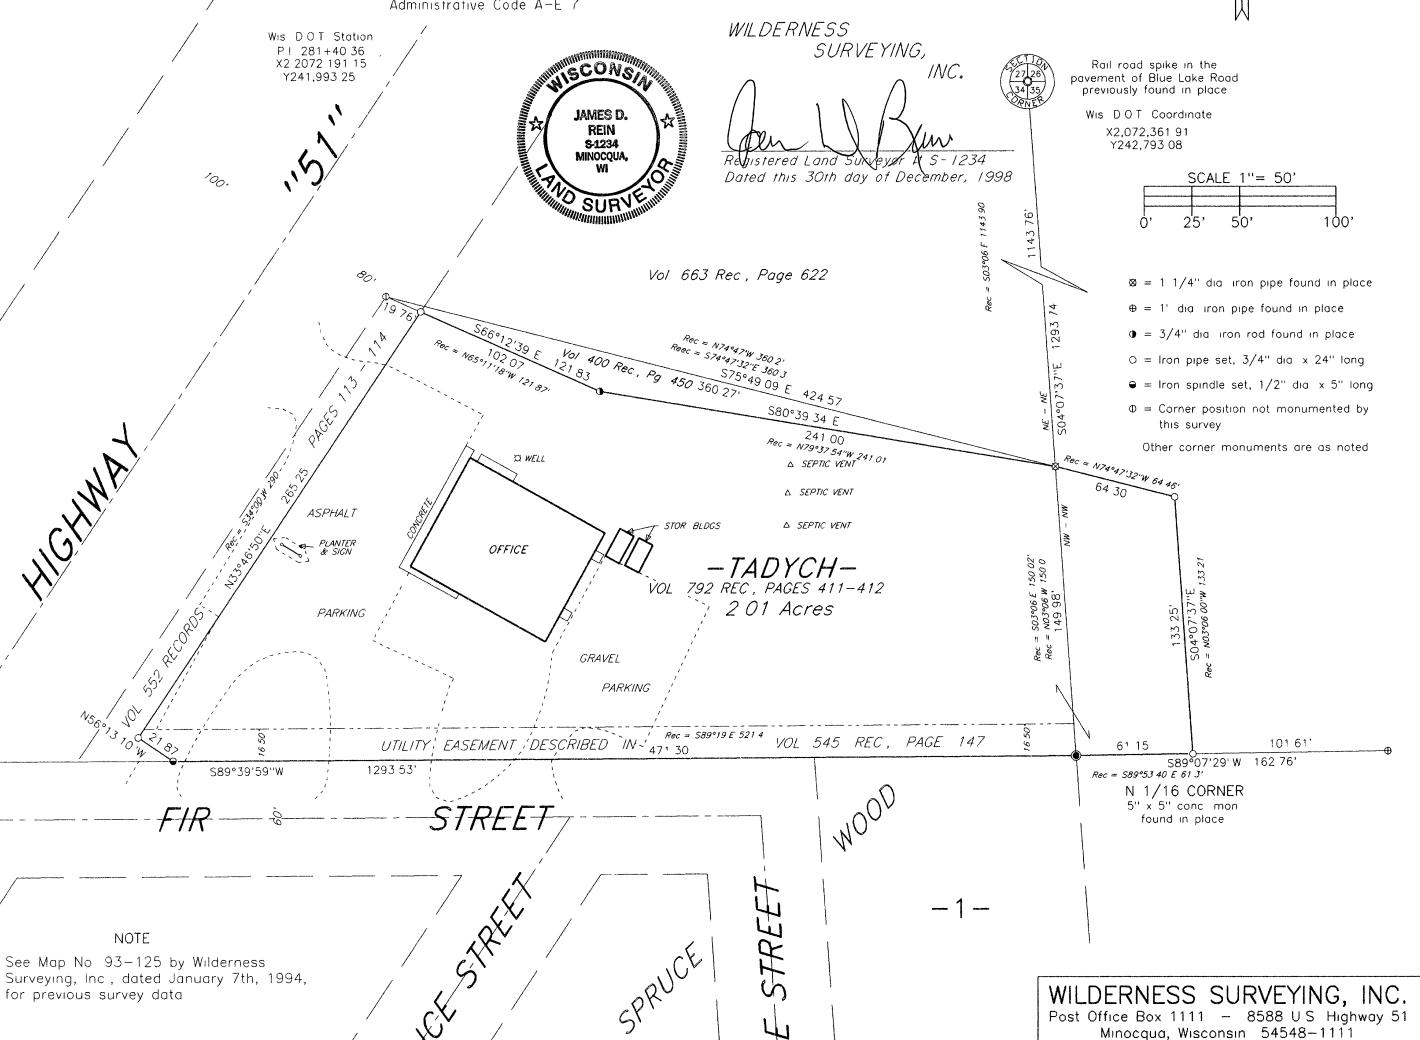

980

00 4

Telephone (715) 356-5100

Map Number 98-39

Drafted by M Oestreich

File Number 1-34 & 4-35-396