
LOCATED IN GOV'T. LOT 4, SECTION 9, T36N, R7E, TOWN OF WOODBORO, ONEIDA COUNTY, WISCONSIN

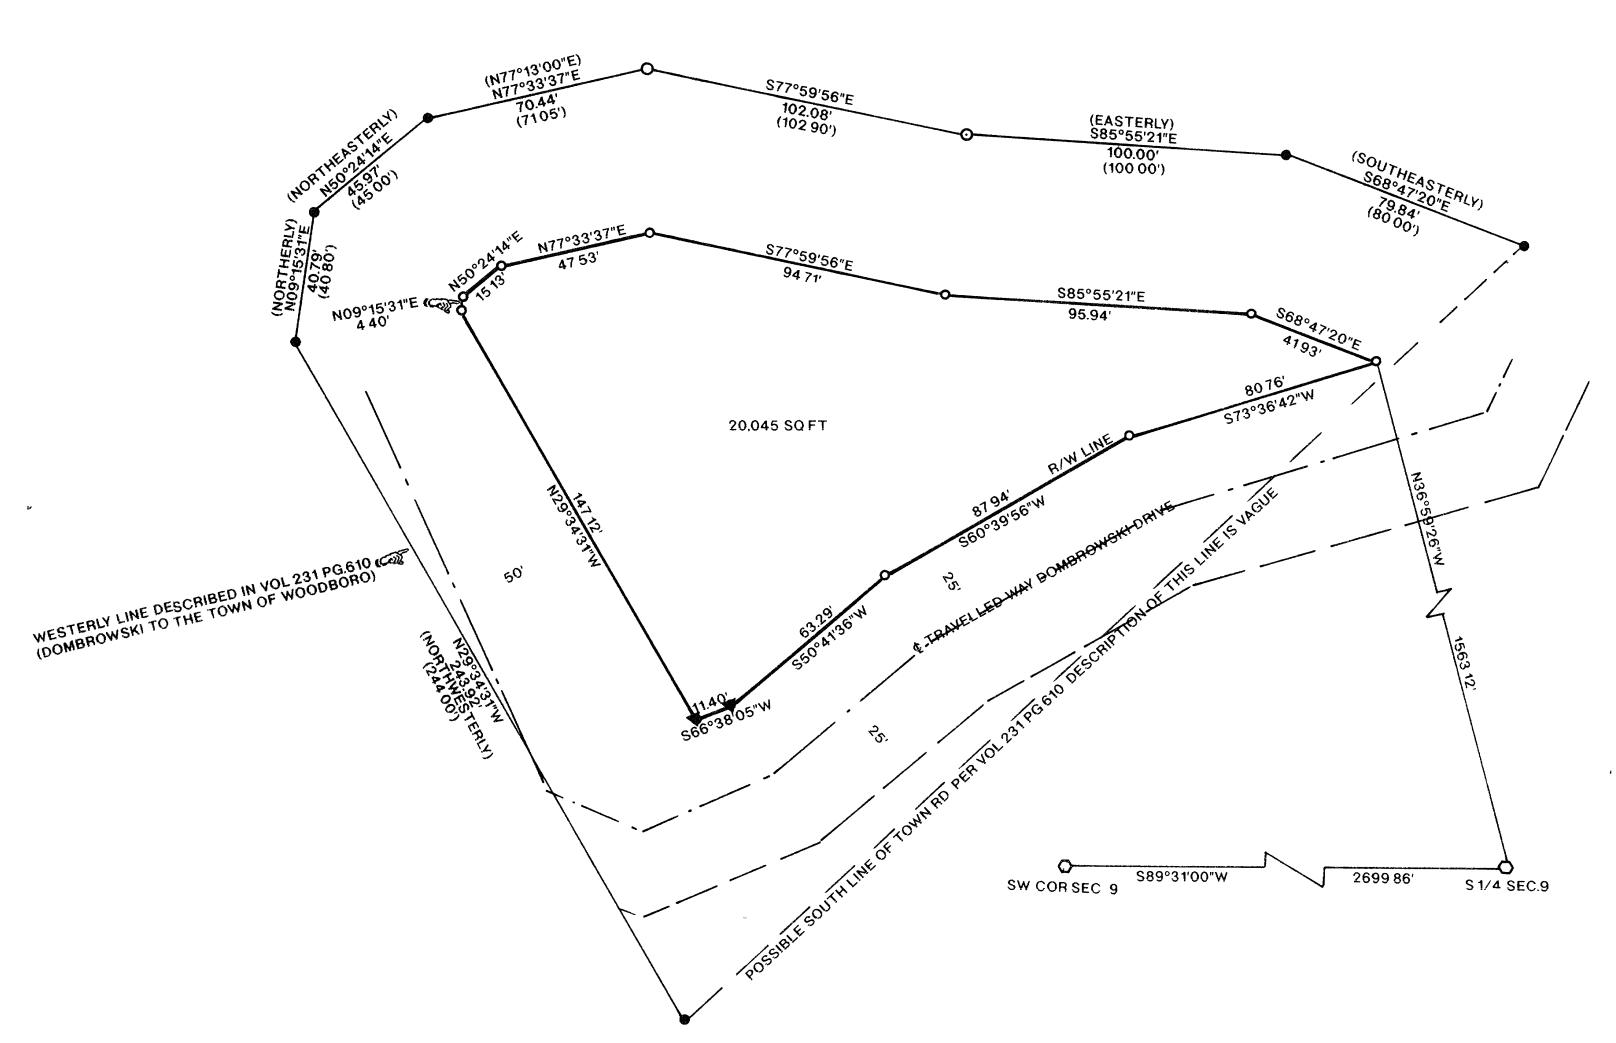



BEARINGS REFERENCED TO THE SOUTH LINE OF SECTION 9 T36N . R7E . ASSUMED TO BEAR S89°31'00"W

LEGEND

- FOUND 1" IRON PIPE
- O FOUND 1 1/4" IRON PIPE
- O SET 1" X 24" IRON PIPE
- O FOUND 2" CAPPED IRON PIPE
- () RECORDED AS
- ▲ SET RAILROAD SPIKE

I, KEVIN P BIXBY, HEREBY CERTIFY THAT I HAVE SURVEYED THE ABOVE PARCEL OF LAND UNDER THE DIRECTION OF BRANT ZEROMSKI AND THAT THE ABOVE MAP IS A TRUE AND CORRECT REPRESENTATION OF THE LANDS SURVEYED TO THE BEST OF MY KNOWLEDGE AND BELIEF THAT I HAVE PROVIDED A DESCRIPTION OF THE PARCEL ON A SEPARATE SHEET. THAT I HAVE COMPLIED WITH THE PROVISIONS OF AE 7 OF THE WISCONSIN ADMINISTRATIVE CODE

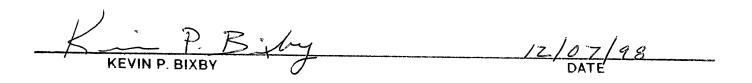

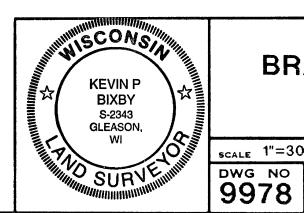

SURVEY FOR

BRANT ZEROMSKI

ALE 1"=30' DATE 10/30/98 DWN BY K.B

GENISOT AND ASSOCIATES, INC.
RHINELANDER, WIS

B409

B409