



B4110

B4110

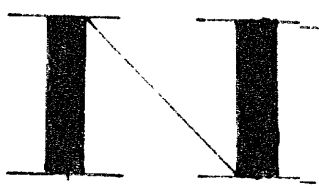

BEARINGS REFERENCED TO THE EAST LINE LOT 3
ONEIDA CO C S M # 504 ASSUMED TO BEAR N 00°30'00" W

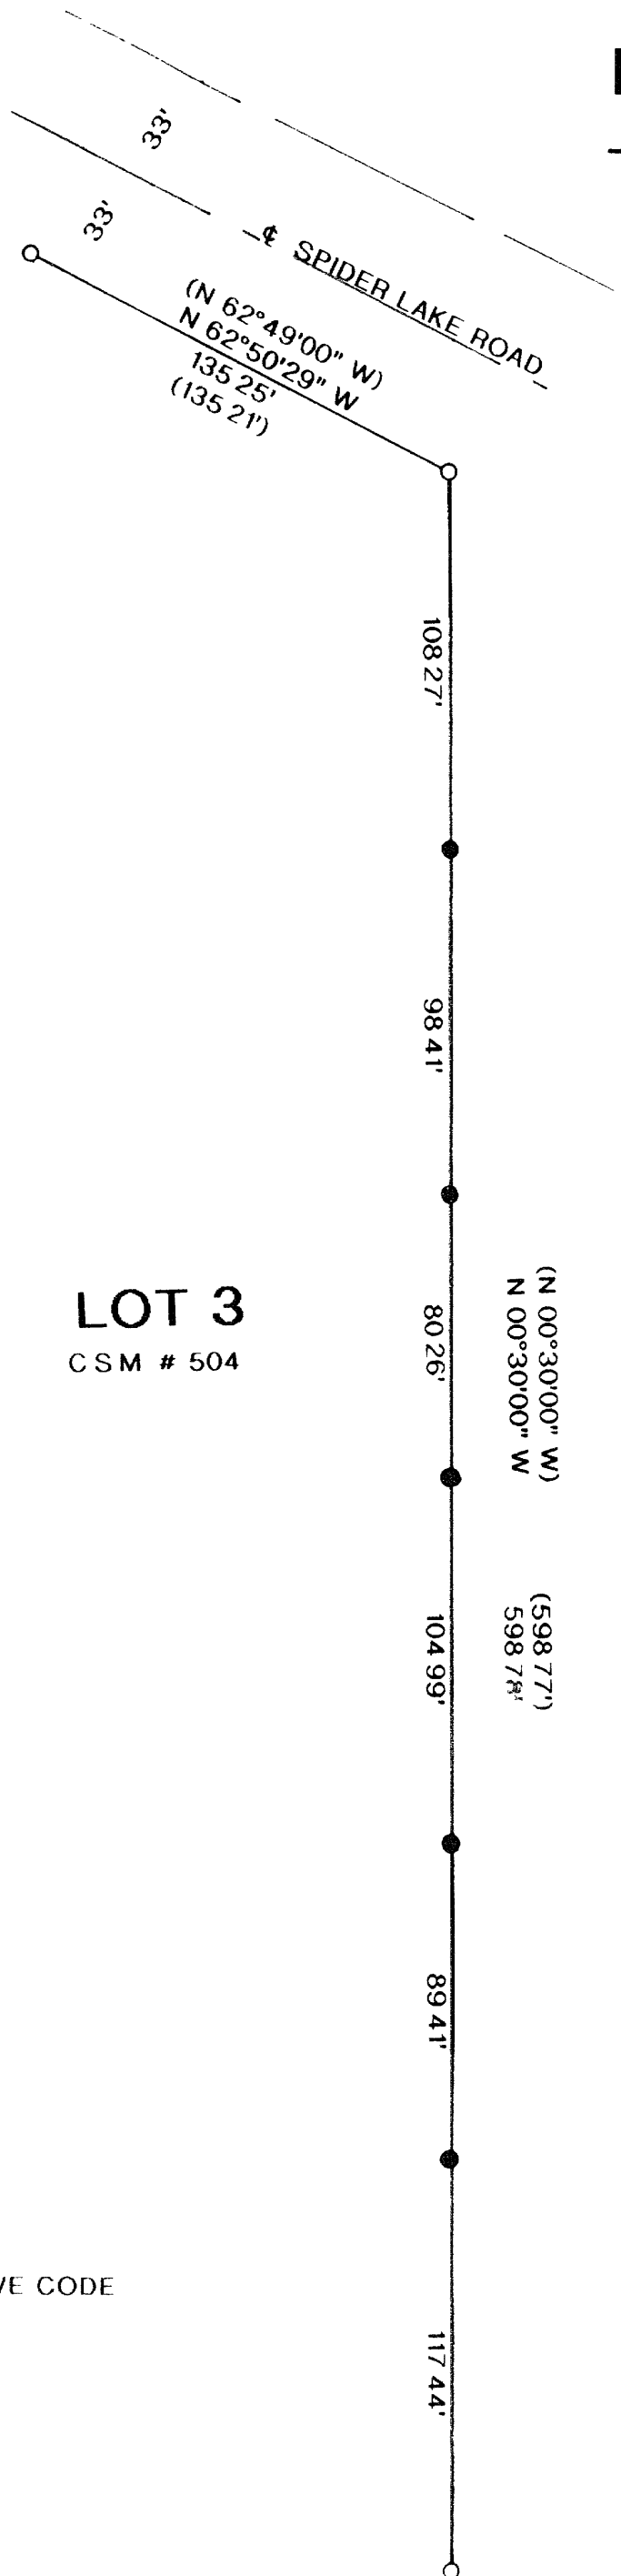

LOT 3
C S M # 504

THE EAST LINE OF LOT 3, ONEIDA CO. C.S.M. # 504,
LOCATED IN GOV'T LOT 4, SECTION 5, T37N, R9E,
TOWN OF PINE LAKE, ONEIDA CO. WI.

MAP #	B 4 1 1 0
DATE FILED	JAN 15 1999
BY	DGP
DESCRIPTION FILED	ONEIDA CO. SURVEYOR'S OFFICE


LEGEND:

- SET 1" X 24" IRON PIPE ON LINE
- FOUND 1" IRON PIPE
- () RECORDED AS

I RUSSELL F. BROWN HEREBY CERTIFY THAT I HAVE SURVEYED THE ABOVE LINE UNDER THE DIRECTION OF MARCELLA STEIN AND THAT THE ABOVE MAP IS A TRUE AND CORRECT REPRESENTATION OF THE LINE SURVEYED TO THE BEST OF MY KNOWLEDGE AND BELIEF THAT I HAVE COMPLIED WITH THE PROVISIONS OF AE 7 OF THE WISCONSIN ADMINISTRATIVE CODE

Russell F. Brown
RUSSELL F. BROWN

12/31/98
DATE

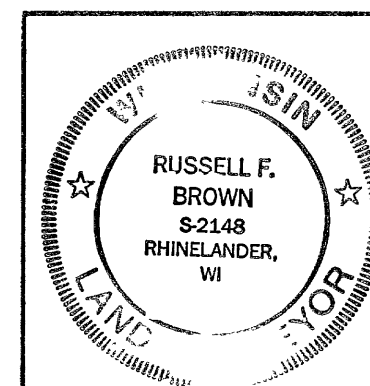

SURVEY FOR	
MARCELLA STEIN	
SCALE 1" = 50'	DATE 11/17/98 DWN BY JB
DWG NO 9995	GENISOT AND ASSOCIATES, INC. RHINELANDER, WIS

B4110

B4110