


B4320

MAP # B4320
DATE FILED NOV 11 1999
BY ... S.K. ...
DESCRIPTION FILED ...
ONEIDA CO. SURVEYOR'S OFFICE

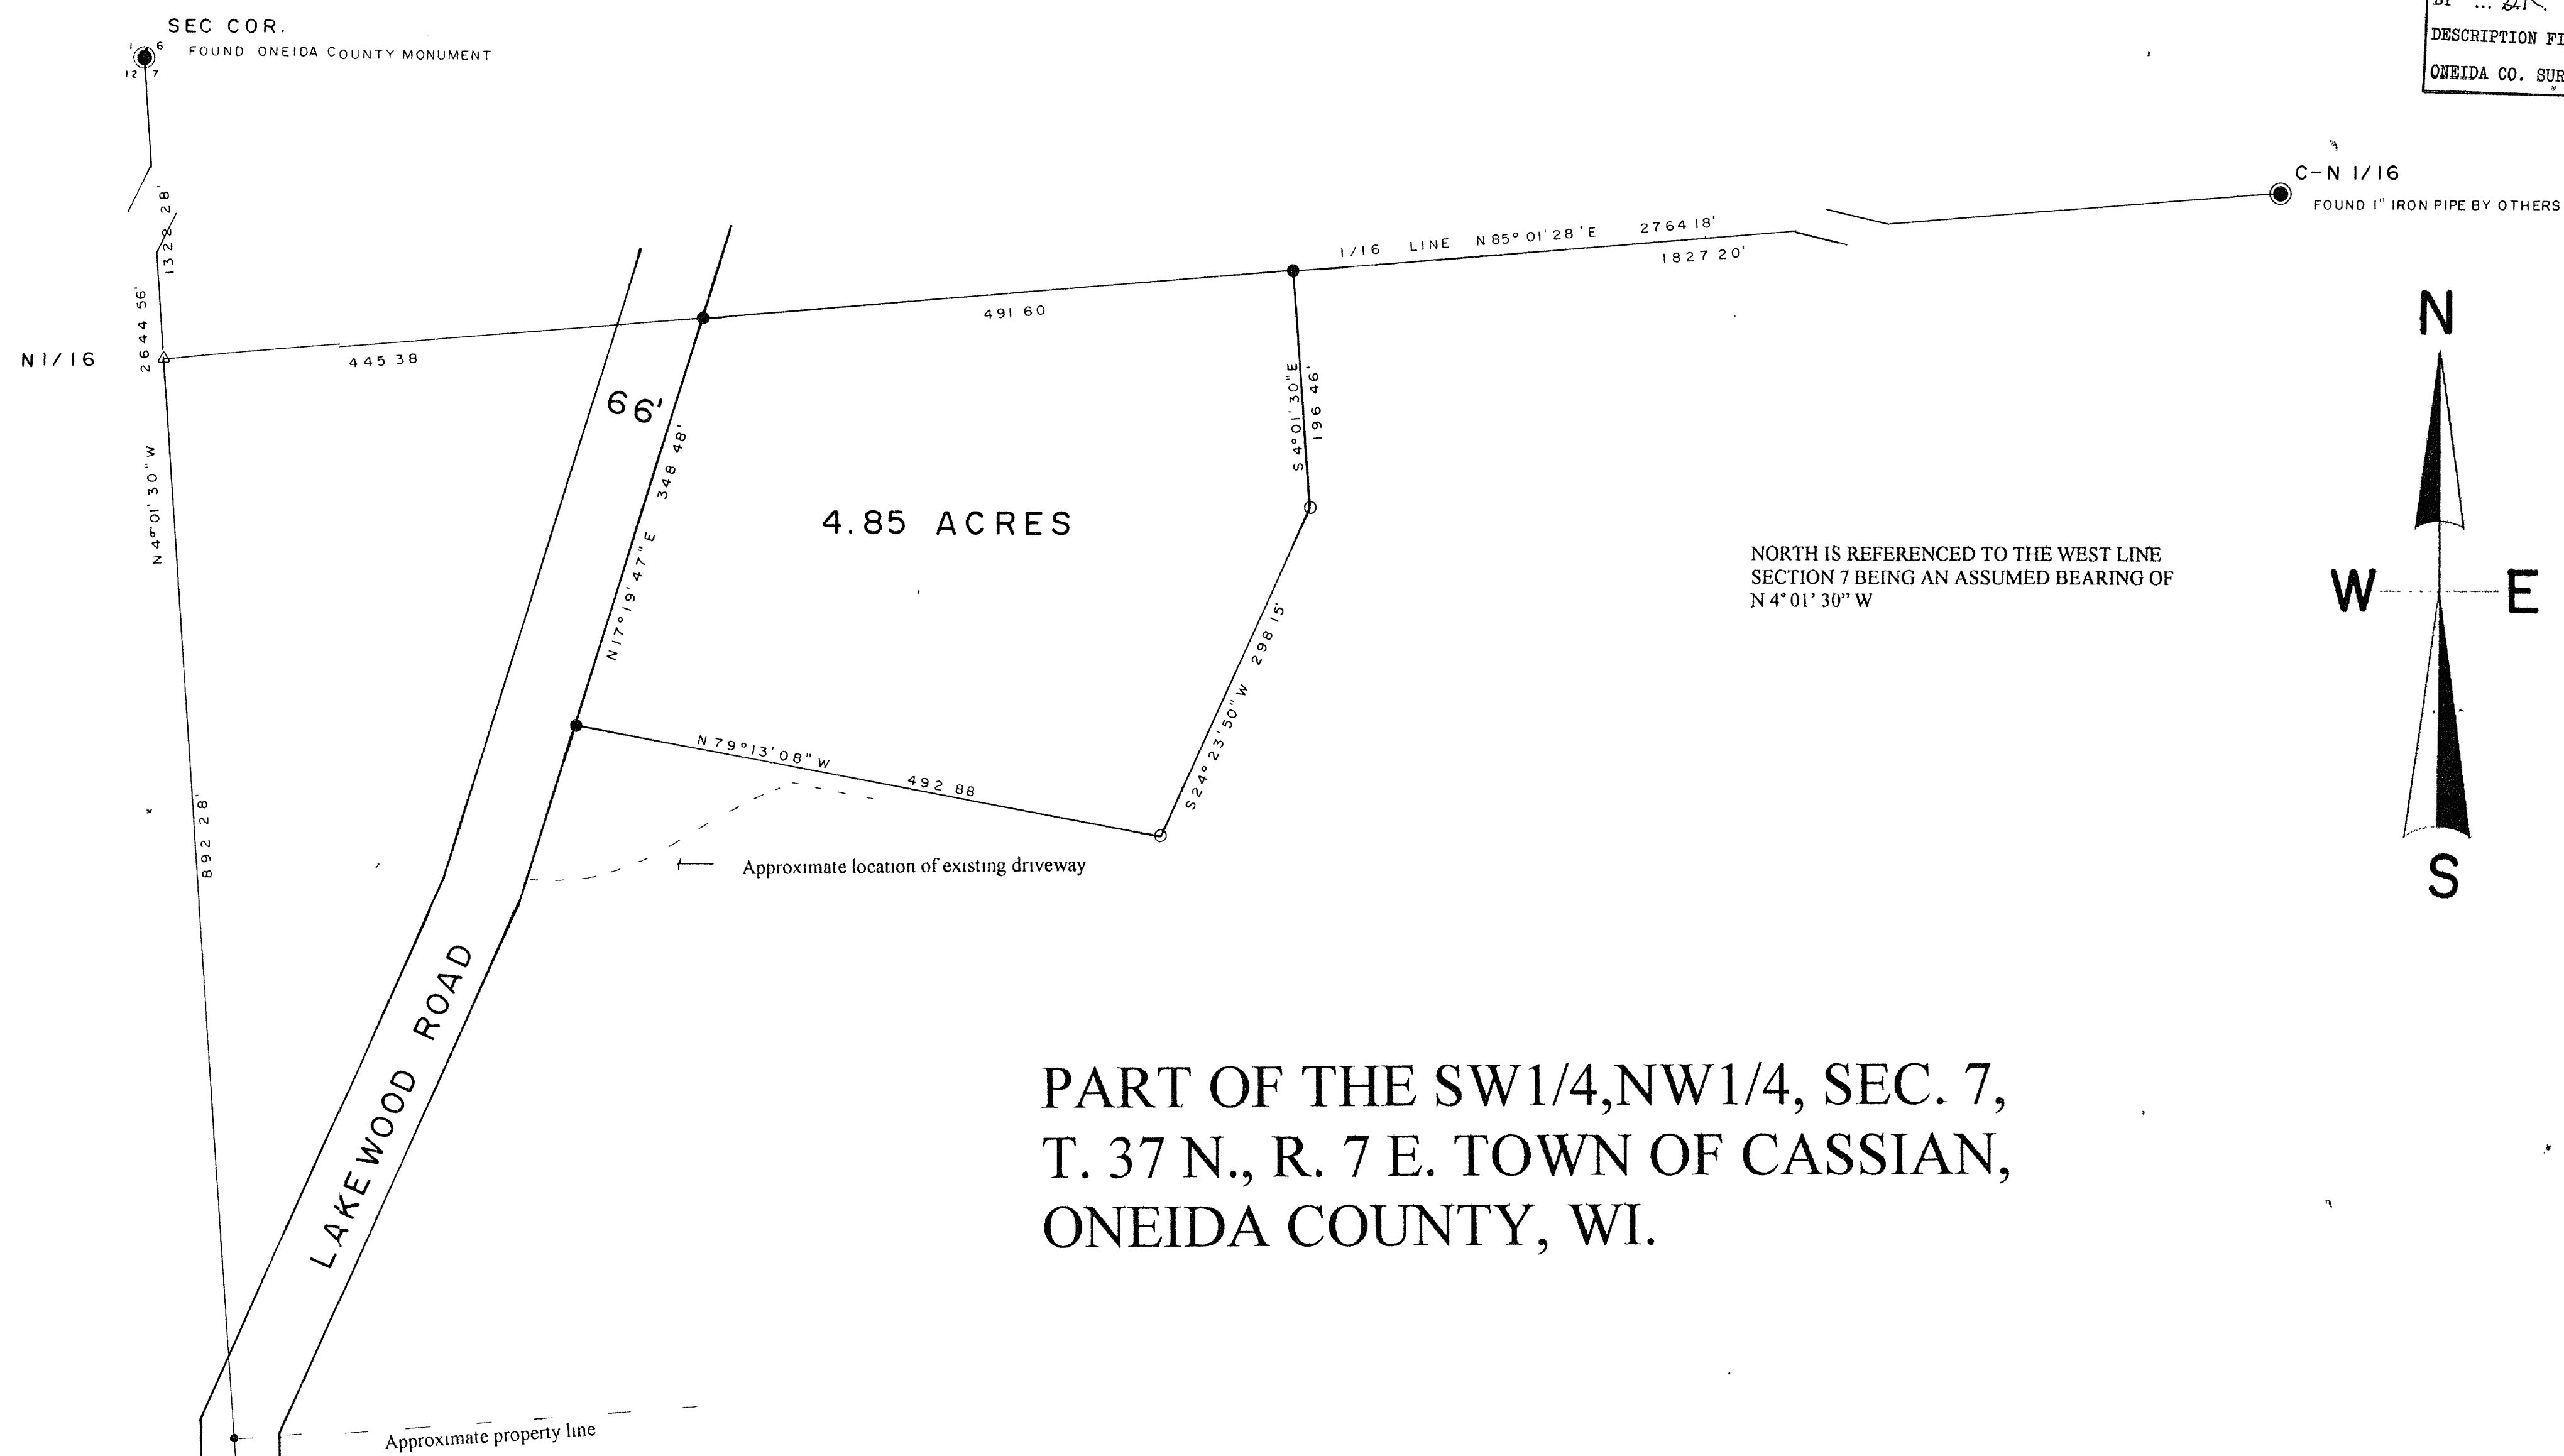


PART OF THE SW1/4,NW1/4, SEC. 7,
T. 37 N., R. 7 E. TOWN OF CASSIAN,
ONEIDA COUNTY, WI.

LEGEND

- SUBDIVISIONAL MONUMENT OF RECORD
- △ CALCULATED POSITION
- 1 5' IRON PIPE SET
- 1' IRON PIPE SET
- P K NAIL SET

SCALE

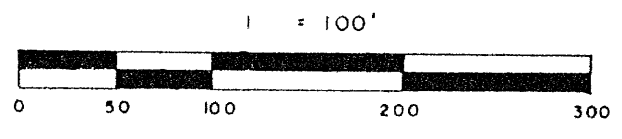

I, Todd Loftus, Registered Land Surveyor, hereby certify that I have surveyed the property shown hereon. That this map represents an accurate survey of said property to the best of my knowledge & belief. That I have performed this survey by order of William D. McCreary and that I have complied with the applicable requirements of the Wisconsin Administrative Code A E.7

Description required for above parcel is on separate sheet.

DATE May 20, 1999

SIGNED *Todd Loftus*

LOFTUS SURVEYING



1212B4

B4320

B4320