

MAP # B4 355  
DATE FILED DEC 17 1980  
BY mfr  
DESCRIPTION FILED  
ONEIDA CO. SURVEYOR'S OFFICE

SCALE 1" = 40'

A horizontal scale bar with four segments. The segments are labeled from left to right as 0', 20', 40', and 80'. The bar is divided into four equal parts by vertical tick marks.


### LEGEND


- ☒ = 2" dia iron pipe found in place  
 ⊕ = 1 1/4" dia. iron pipe found in place  
 ○ = Iron pipe set, 3/4" dia x 24" long


### SURVEYOR'S CERTIFICATE

I, James D. Rein, Registered Land Surveyor No. S-1234, hereby certify that I have surveyed the property shown hereon; that this map represents an accurate survey of said property to the best of my knowledge and belief; that I have performed this survey by order of Ken Bons; and that I have complied with the requirements of Wisconsin Administrative Code A-E 7.

WILDERNESS  
SURVEYING,  
INC.

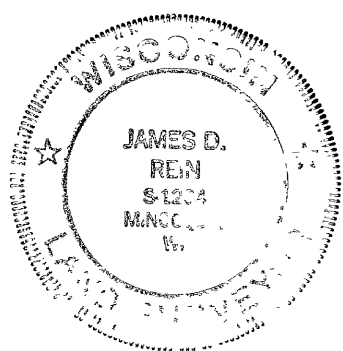

 INC.  
  
 Registered Land Surveyor H S-1234  
 Dated this 23rd day of October, 1999

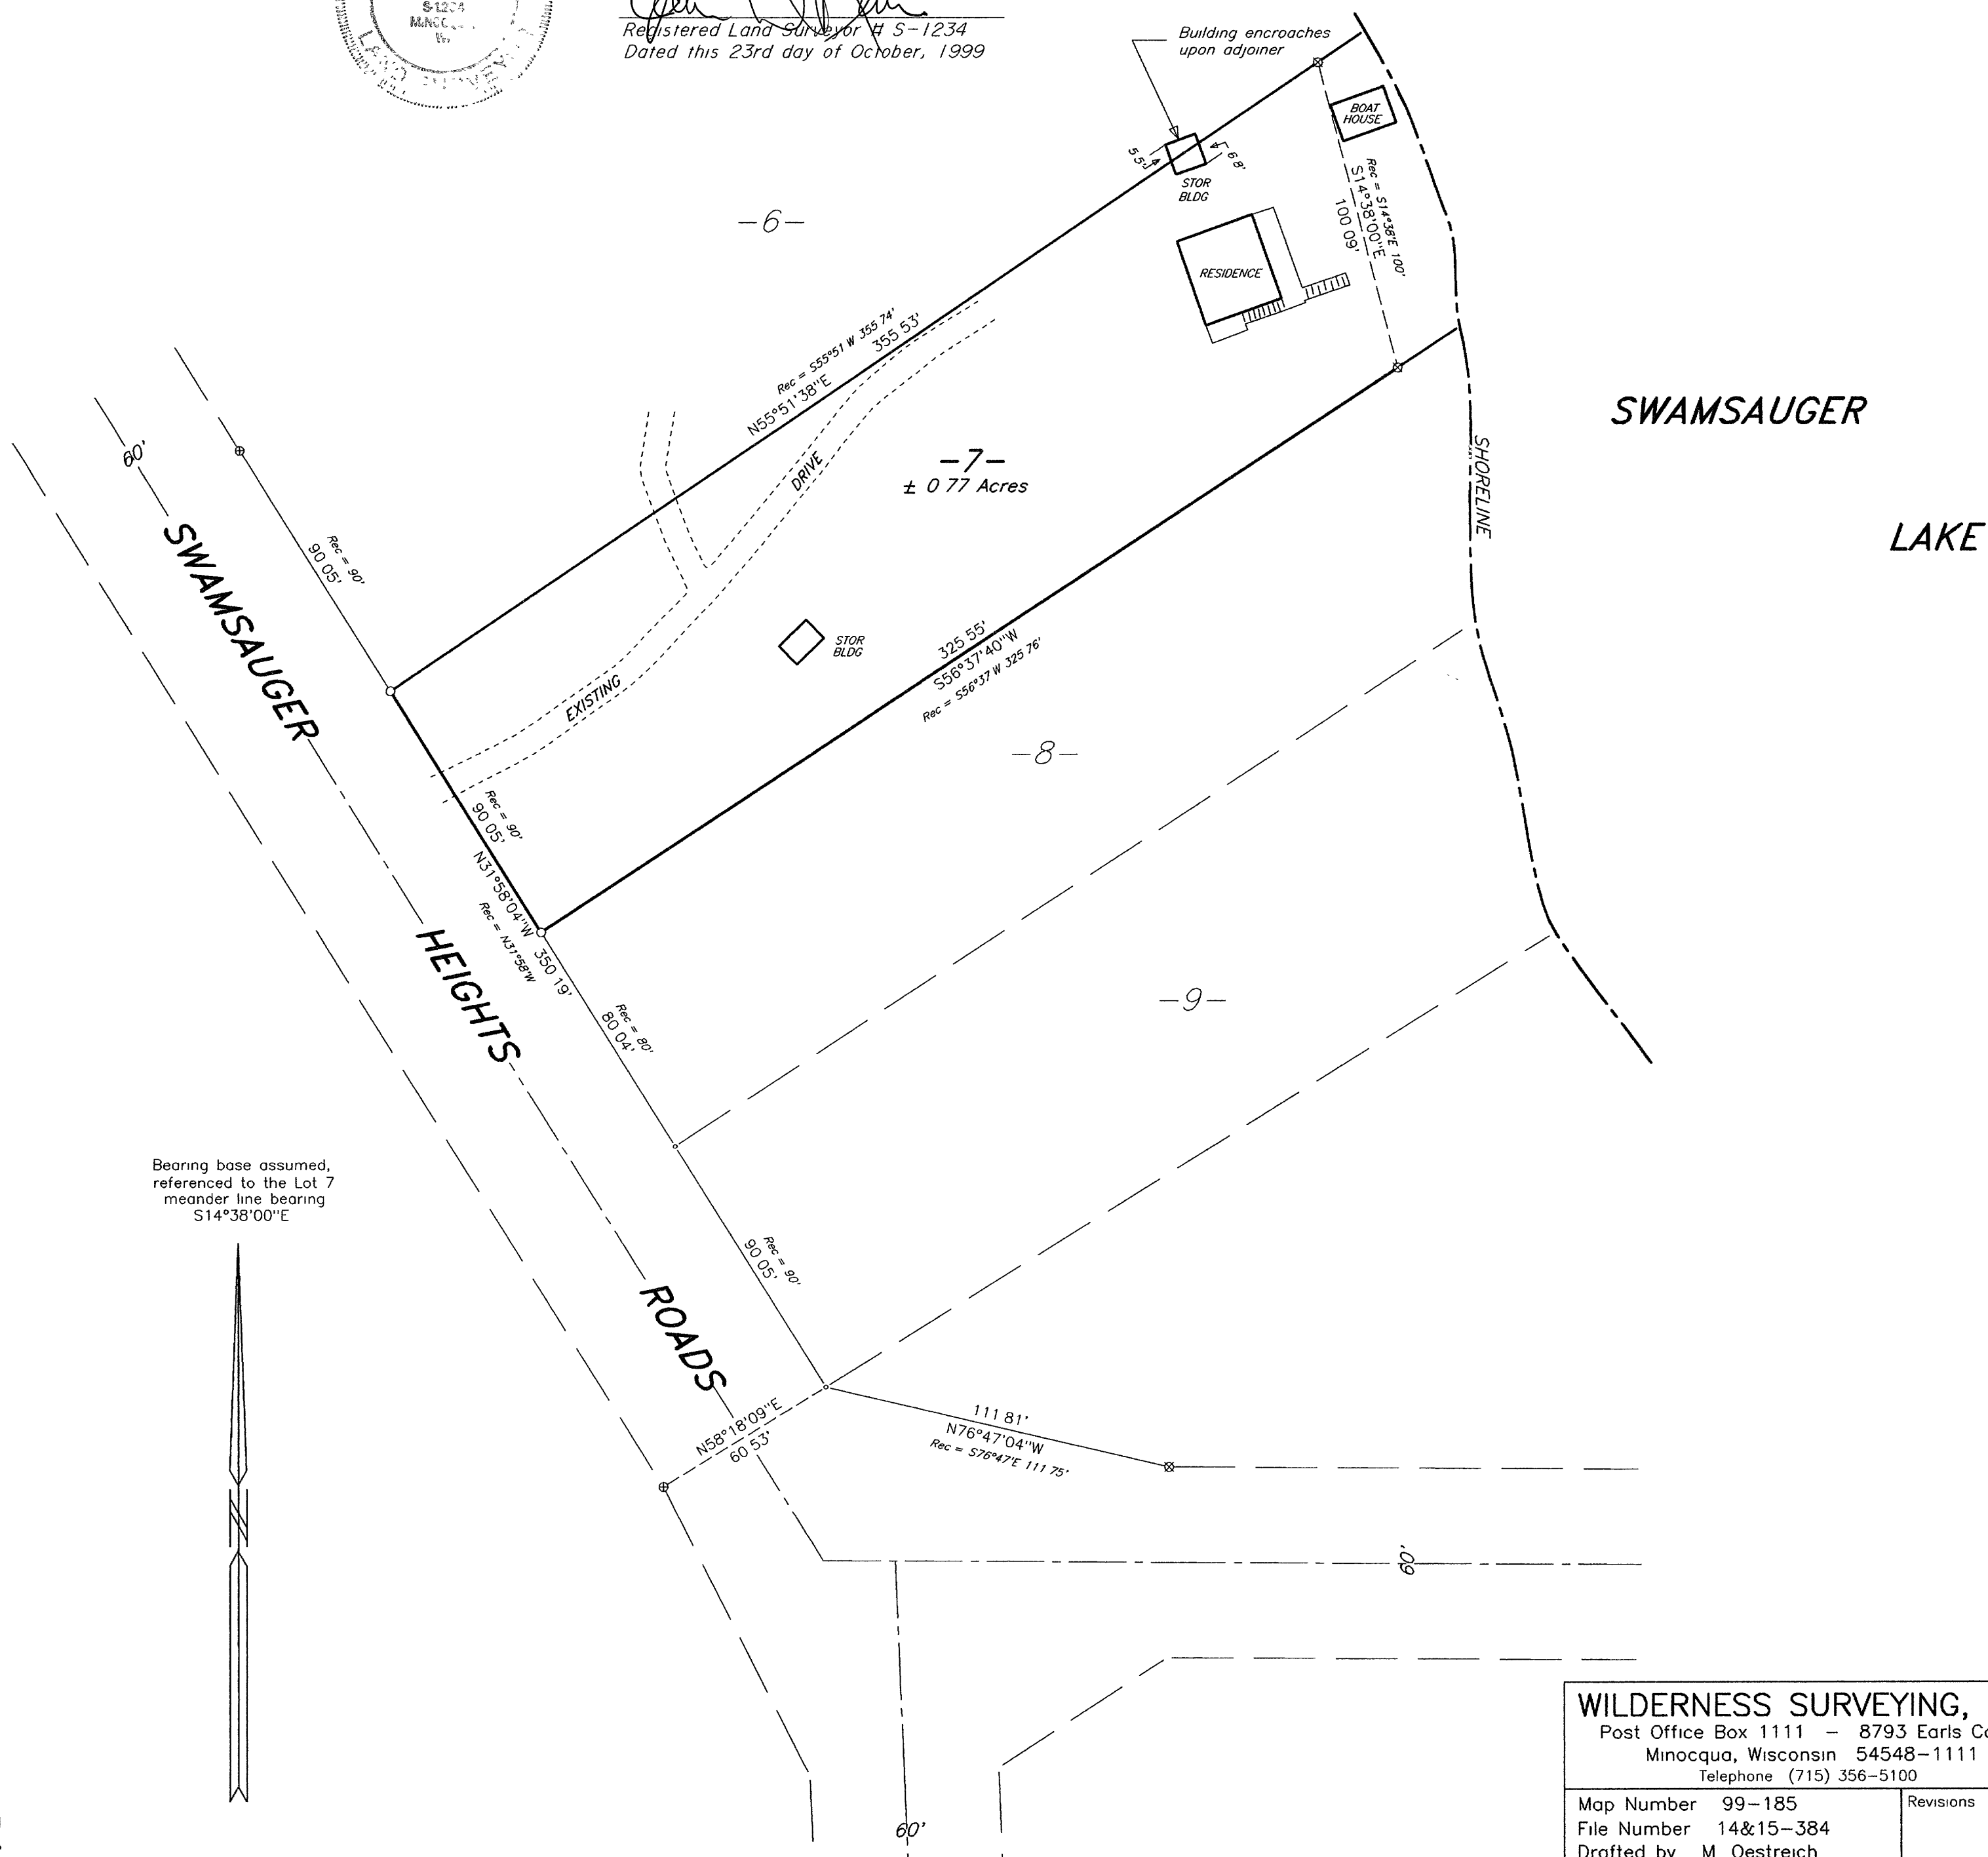

**WILDERNESS SURVEYING, INC.**  
Post Office Box 1111 — 8793 Earls Court  
Minocqua, Wisconsin 54548-1111  
Telephone (715) 356-5100

Map Number	99-185
File Number	14&15-384
Drafted by	M Oestreich

Revisions

B4 355