

B4362

B4362

Flowage rights and title to all lands lying 30' landward from the high water mark of Lake Nokomis are retained by the Wisconsin Valley Improvement Company.

LOT 9
BLOCK 3
POINT'O' PINES SUB.

being in


SECTION 33

T. 36 N., R. 6 E.

Town of Nokomis

Oneida County, Wis.

LAKE NOKOMIS

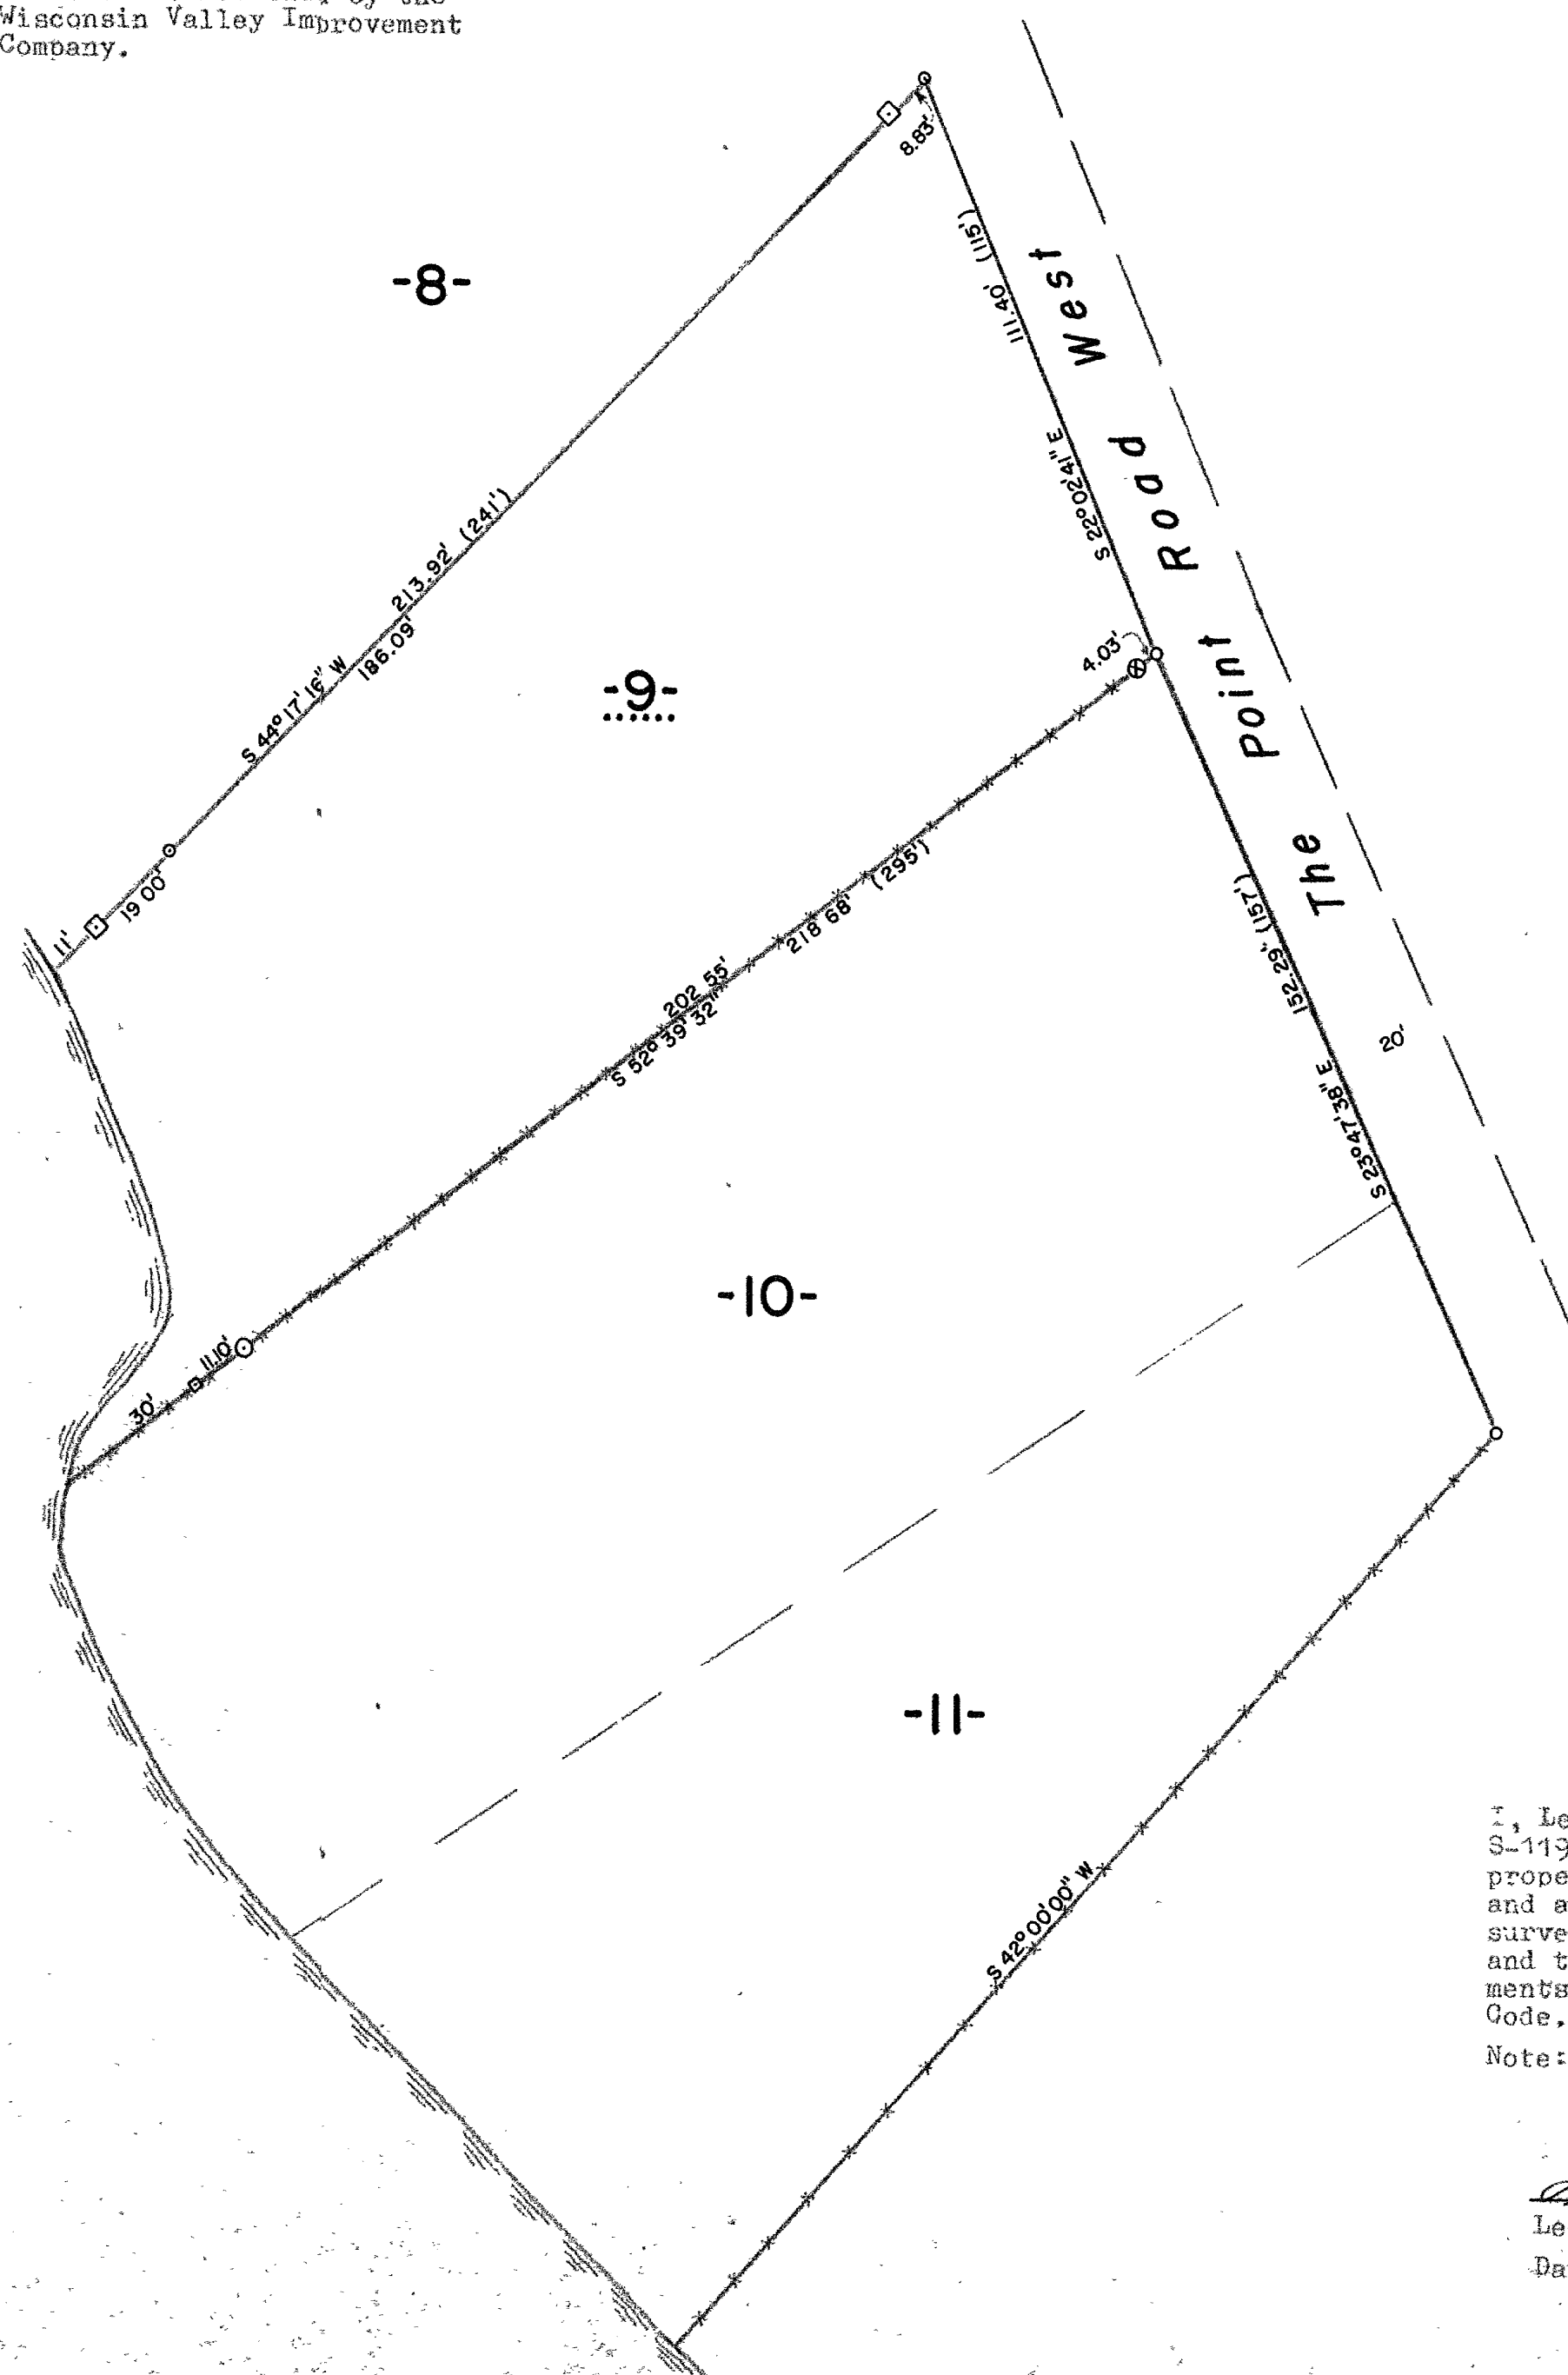

MAP # B4362
DATE FILED... 17...
BY... MGR
DESCRIPTION FILED...
ONEIDA CO. SURVEYOR'S OFFICE

- 2" IRON PIPE FOUND IN PLACE.
- ⊗ 1 1/2" STEEL FENCE POST FOUND IN PLACE.
- 4" SQUARE WHITE WOOD STAKE FOUND IN PLACE.
- 1" IRON PIPE SET THIS SURVEY.
- () INDICATES RECORDED DISTANCE.
- 1" IRON PIPE FOUND IN PLACE.
- CYCLONE FENCE LINE

I, Lester J. Schmit, Registered Land Surveyor S-1192 hereby certify that I have surveyed the property shown hereon; that this map is a true and accurate representation thereof; that said survey was performed by order of Eugene J. Lingl; and that I have complied with applicable requirements of s. A-E 7 of the Wisconsin Administrative Code.

Note: Legal descriptions conforming to this survey have been provided on separate sheets.

Lester J. Schmit

Lester J. Schmit R.L.S. S-1192

Dated this 23rd day of September 1992

TIMBERLAND SURVEYORS		TOMAHAWK WIS.
SURVEY FOR		
EUGENE J. LINGL		
344 S. EDGEWOOD DR.		
WOOD DALE, ILL. 60191		
DATE 23 SEP 92	DWN. BY L.J.S.	SCALE 1" = 30'
REVISED	BY	DWG. NO.
REVISED	BY	982

B4362