


B7C

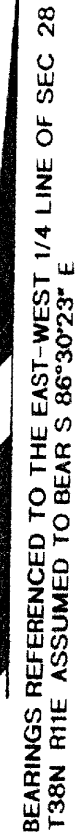


- FOUND 3/4" IRON PIPE
- FOUND 1 1/2" IRON PIPE
- ◎ FOUND 1/2" RE-BAR
- ① FOUND 2" IRON PIPE
- SET 1"X 24" IRON PIPE
- () RECORDED AS
- △ FOUND R/R SPIKE
- ⬡ FOUND ONEIDA CO MONUMENT
- ⚡ SET RAILROAD SPIKE

I, WILLIAM E. BANDOW, HEREBY CERTIFY THAT I HAVE SURVEYED THE ABOVE PARCEL OF LAND UNDER THE DIRECTION OF ALBIN KOWALEWSKI AND THAT THE ABOVE MAP IS A TRUE AND CORRECT REPRESENTATION OF THE LANDS SURVEYED TO THE BEST OF MY KNOWLEDGE AND BELIEF. THAT I HAVE PROVIDED A DESCRIPTION OF THE PARCEL ON A SEPARATE SHEET, AND THAT I HAVE COMPLIED WITH THE PROVISIONS OF AE 7 OF THE WISCONSIN ADMINISTRATIVE CODE

William E Bandow
WILLIAM E BANDOW

7-20-00
DATE

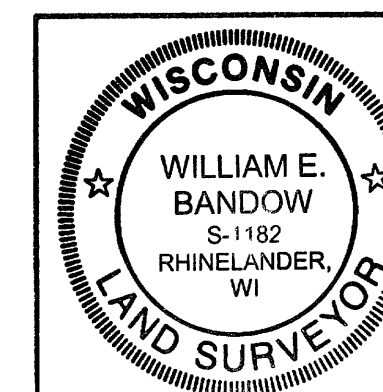

SURVEY FOR
**ALBIN & ESTELLA
KOWALEWSKI**

SCALE 1"= 50'		DATE 7/20/2000 DWN BY JB	
DWG NO 10180		GENISOT AND ASSOCIATES, INC. RHINELANDER, WIS.	