


B4634


B4634

MAP # B4634
DATE FILED NOV 17 2000
BY JP
DESCRIPTION
ONEIDA CO. SURVEYOR'S OFFICE

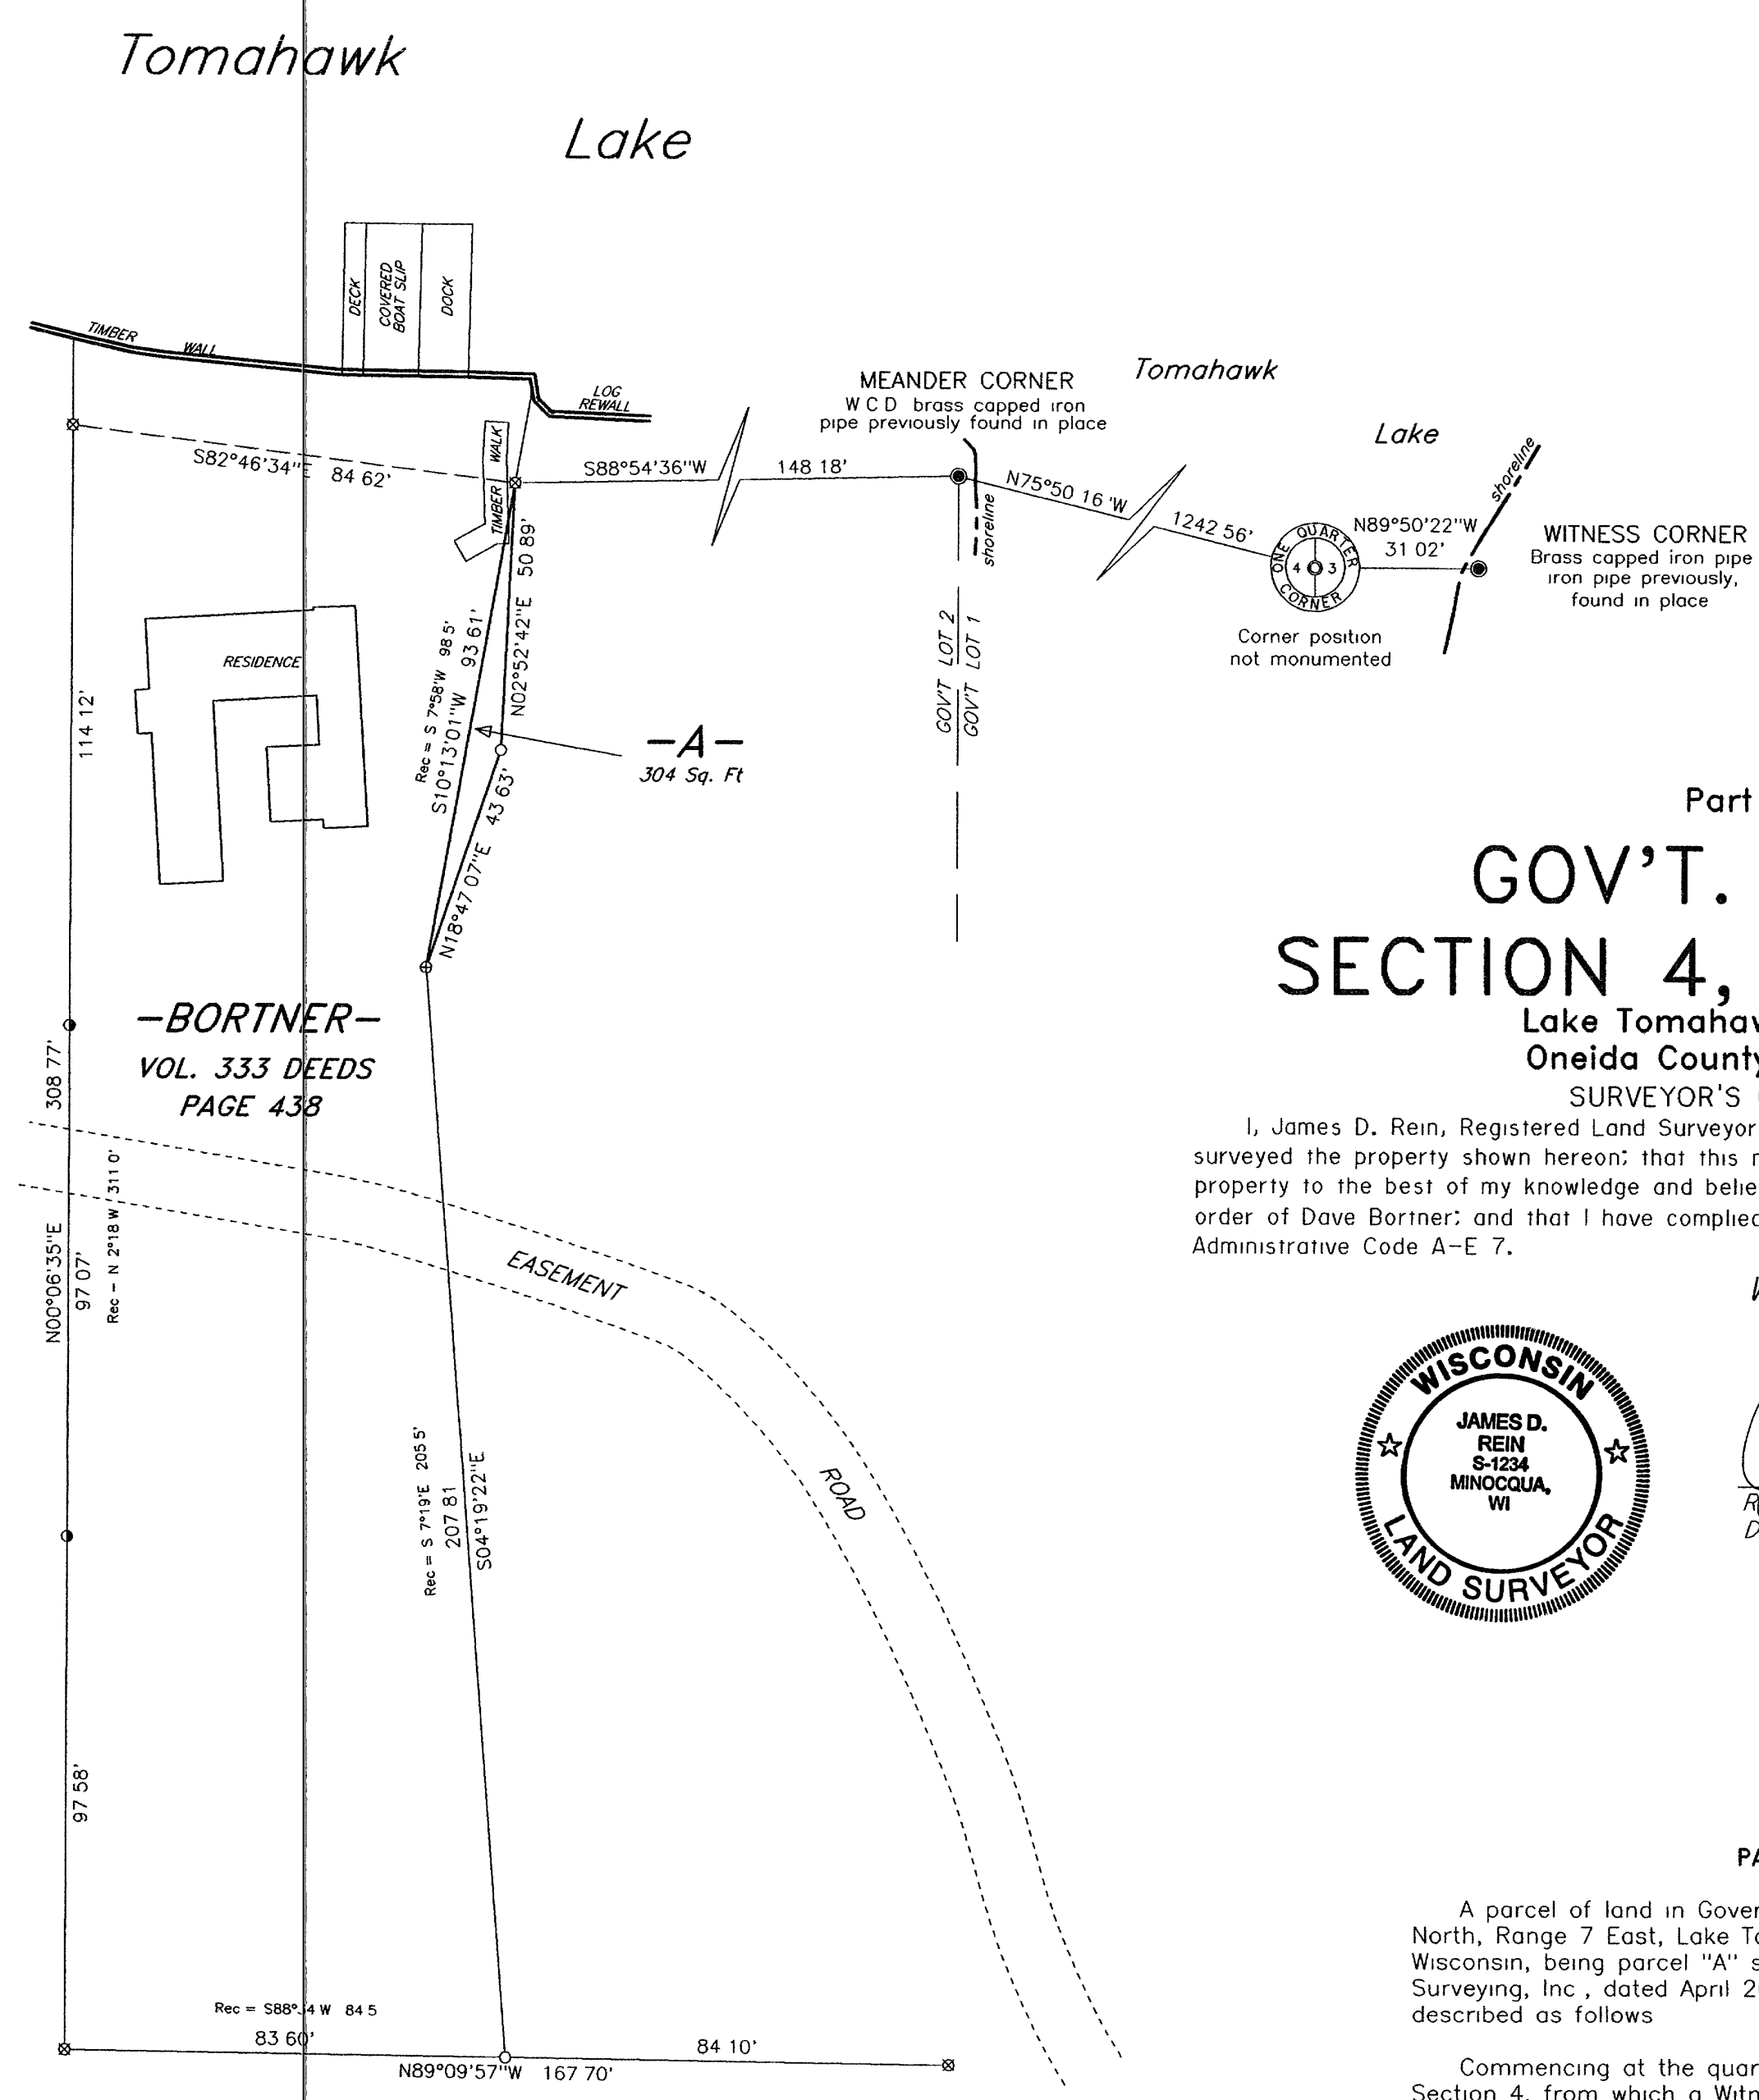

Part of
GOV'T. LOT 2
SECTION 4, T38N, R7E
Lake Tomahawk Township
Oneida County, Wisconsin
SURVEYOR'S CERTIFICATE

I, James D. Rein, Registered Land Surveyor No. S-1234, hereby certify that I have surveyed the property shown hereon; that this map represents an accurate survey of said property to the best of my knowledge and belief; that I have performed this survey by order of Dave Bortner; and that I have complied with the requirements of Wisconsin Administrative Code A-E 7.

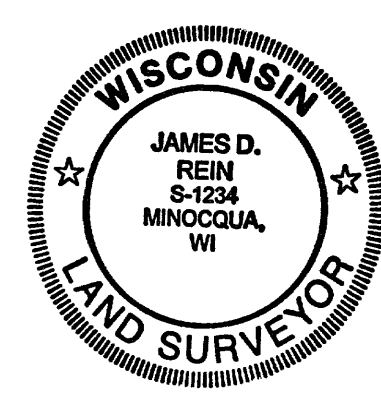

WILDERNESS
SURVEYING,
INC.

James D. Rein
Registered Land Surveyor # S-1234
Dated this 20th day of April, 1998

PARCEL -A-

A parcel of land in Government Lot 2, Section 4, Township 38 North, Range 7 East, Lake Tomahawk Township, Oneida County, Wisconsin, being parcel "A" shown on Map No 97-105 by Wilderness Surveying, Inc., dated April 20th, 1998, more particularly described as follows

Commencing at the quarter corner common to Section 3 and Section 4, from which a Witness Corner, marked by a brass capped iron pipe near the easterly shore of Tomahawk Lake bears South 89 degrees 50 minutes 22 seconds East for a distance of 31.02 feet, thence North 75 degrees 50 minutes 16 seconds West for a distance of 1242.56 feet to the meander corner, where the east line of Government Lot 2 intersects the southerly shore of Tomahawk Lake, marked by a W.C.D. brass capped iron pipe, thence meandering along the lake South 88 degrees 54 minutes 36 seconds West for a distance of 148.18 feet to the place of beginning, marked by an iron pipe on the easterly line of that parcel of land described in Volume 333 of Deeds, on page 438


Thence South 10 degrees 13 minutes 01 seconds West for a distance of 93.61 feet along the easterly line of said parcel of land described in Volume 333 of Deeds, on page 438 to an iron pipe, thence North 18 degrees 47 minutes 07 seconds West for a distance of 43.53 feet to an iron pipe, thence North 02 degrees 52 minutes 42 seconds East for a distance of 50.89 feet to the place of beginning.

Together with and subject to covenants, easements, and restrictions of record

Said property contains 304 square feet

The above described parcel of land does not comply with the minimum size requirements as a singular buildable parcel, and is intended to be attached to the adjoining owners property

Bearings true, based on a solar observation by Borthwoods Surveyors, Inc. referenced to the west line of the W 1/2 of the NE 1/4 Section 10, bearing S00°08'00"E

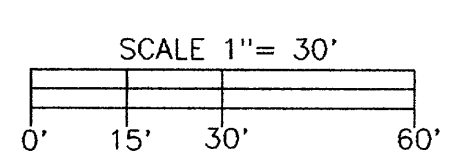

- LEGEND**
- ⊗ = 1 1/2" dia iron pipe found in place
 - ⊕ = 1 1/4" dia iron pipe found in place
 - = 3/4" dia iron pipe previously set
 - = Iron pipe set, 3/4" x 24" long
 - Other corner monuments are as noted

- NOTE**
- See map No 89-56 by Wilderness Surveying, Inc., dated July 26th, 1989, for previous survey data
 - The above described parcel of land does not comply with the minimum size requirements as a singular buildable parcel, and is intended to be attached to the adjoining owner's property

WILDERNESS SURVEYING, INC. Post Office Box 1111 - 8588 U.S. Highway 51 Minocqua, Wisconsin 54548-1111 Telephone (715) 356-5100	
Map Number 97-105 File Number 6 & 9-4-387 Drafted by M Oestreich	Revisions Oct. 25, 2000

B4634

B4634