


LOTS 1 AND 2, BLOCK 10 OF THE FIRST ADDITION TO THE CITY OF RHINELANDER,

BEING PART OF
GOV'T LOT 3, SEC. 6, T36N, R9E,
CITY OF RHINELANDER,
ONEIDA COUNTY, WISCONSIN

MAP # B4674
DATE FILED DEC 29 2000
BY [Signature]
DE. CHIPPION FILED
ONEIDA CO. SURVEYOR'S OFFICE

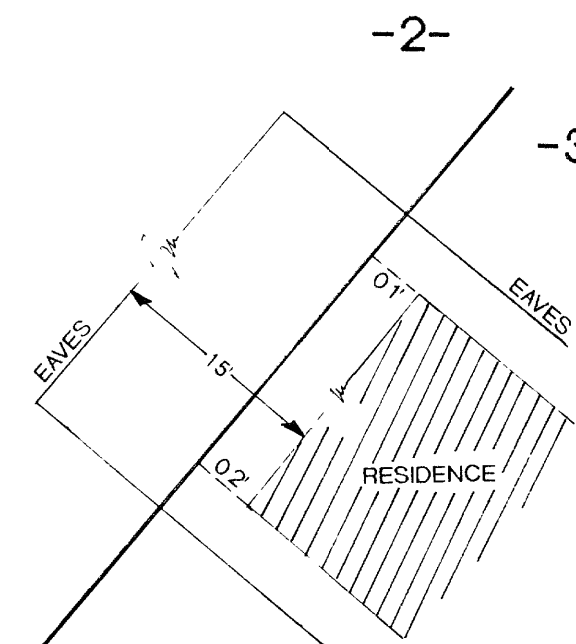

NOT TO SCALE



BEARINGS REFERENCED TO SOUTHWESTERLY LINE
OF BLOCK 10 ASSUMED TO BEAR N 48°33'22" W

PELHAM

LEGEND

RANDALL

LINCOLN

STREET

STREET

STREET

CONRO

AVENUE

CURVE DATA

1-2
DEG(CHORD) 10°00'00"
RADIUS 573.69'
CEN ANGLE 26°14'40"

2-3
DEG(CHORD) 10°00'00"
RADIUS 573.69'
CEN ANGLE 13°44'18"

- ⊙ P K NAIL SET
- 1" x 24" IRON PIPE SET
- ⊕ 1/2" IRON PIPE FOUND
- ⊙ 1" IRON PIPE FOUND
- 3/4" IRON ROD FOUND
- △ COMPUTED
- () RECORDED AS

I WILLIAM E. BANDOW HEREBY CERTIFY THAT I HAVE SURVEYED THE ABOVE PARCEL OF LAND UNDER THE DIRECTION OF JOHN SCHIEK, THAT THE ABOVE MAP IS A TRUE AND CORRECT REPRESENTATION OF THE LANDS SURVEYED TO THE BEST OF MY KNOWLEDGE AND BELIEF AND THAT I COMPLIED WITH THE PROVISIONS OF A-E 7 OF THE WISCONSIN ADMINISTRATIVE CODE.

WILLIAM E. BANDOW RLS - 1182 DATE

SURVEY FOR
DENNIS HERRMANN

SCALE 1" = 40' DATE 13NOV00 DWN BY KAZ

DWG NO 10,227
GENISOT AND ASSOCIATES, INC.
RHINELANDER, WIS