

THE EAST LINE OF
SW1/4-SW1/4,
SECTION 18, T.36N., R.10E.,
TOWN OF PELICAN
ONEIDA COUNTY, WISCONSIN

NE CORNER
SW1/4-SW1/4
18-36-10E

S 00°00'00" W
1120.69'


1371.05'

9.02'

66.00'

184.36'

SE CORNER
SW1/4-SW1/4
18-36-10E

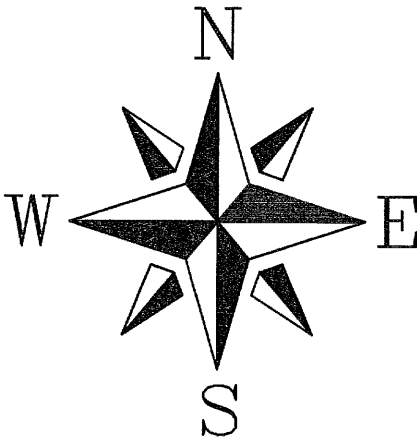


- 3/4" x 24" IRON ROD SET
- 1" IRON PIPE FOUND
- 1 1/2" IRON PIPE FOUND
- EX WOOD POST AND IRON PIPE



CLIENT
HODAG SNOWMOBILE CLUB
RHINELANDER, WI 54501

© 2000 NICOLET SURVEYING

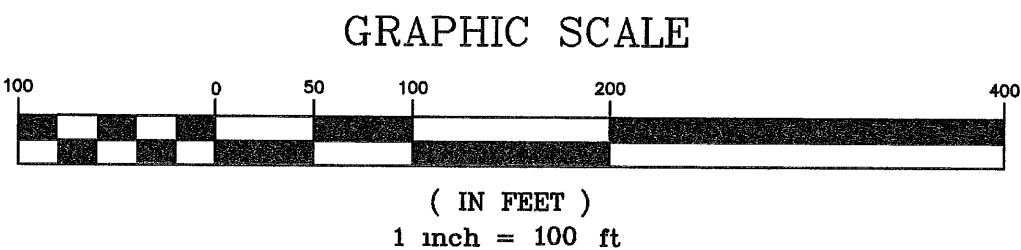

MAP # B4719
DATE FILED MAR 27 2001
BY JP
DESCRIPTION
ONEIDA CO SURVEYOR'S OFFICE

NICOLET SURVEYING
1222 LINCOLN STREET, RHINELANDER, WI 54501
715-362-2808
715-362-4114 (FAX)

DRAWN BY JWD
CHECKED BY DVH
FB FB 8, PG.
DATE 10/23/00
SCALE 1" = 100'
PROJ # 188
SHEET 1 of 1
FILE NO 188

SURVEY OF
THE EAST LINE OF
SW1/4-SW1/4,
SECTION 18, T.36N., R.10E.,
TOWN OF PELICAN
ONEIDA COUNTY, WISCONSIN

I, DEVON VANDEN HEUVEL, REGISTERED LAND SURVEYOR, HEREBY CERTIFY TO MY CLIENT(S) THAT I HAVE SURVEYED AND MAPPED THE PROPERTY SHOWN UPON THIS PLAT AND THAT THE WITHIN PLAT IS A TRUE AND CORRECT REPRESENTATION OF THE BOUNDARIES OF THE LAND SURVEYED, TO THE BEST OF MY KNOWLEDGE AND BELIEF