


B 4782

MAP # B 4782
DATE FILED JUN 29 2001
BY [Signature]
DESCRIPTION FILED
ONEIDA CO. SURVEYOR'S OFFICE

B 4782

Lot 12, Block 1
in the
PLAT OF BO-DI-LAC
Part of
GOV'T LOTS 7 & 8
SECTION 8, T 39 N, R 5 E
Town of Minocqua
Oneida County, Wisconsin

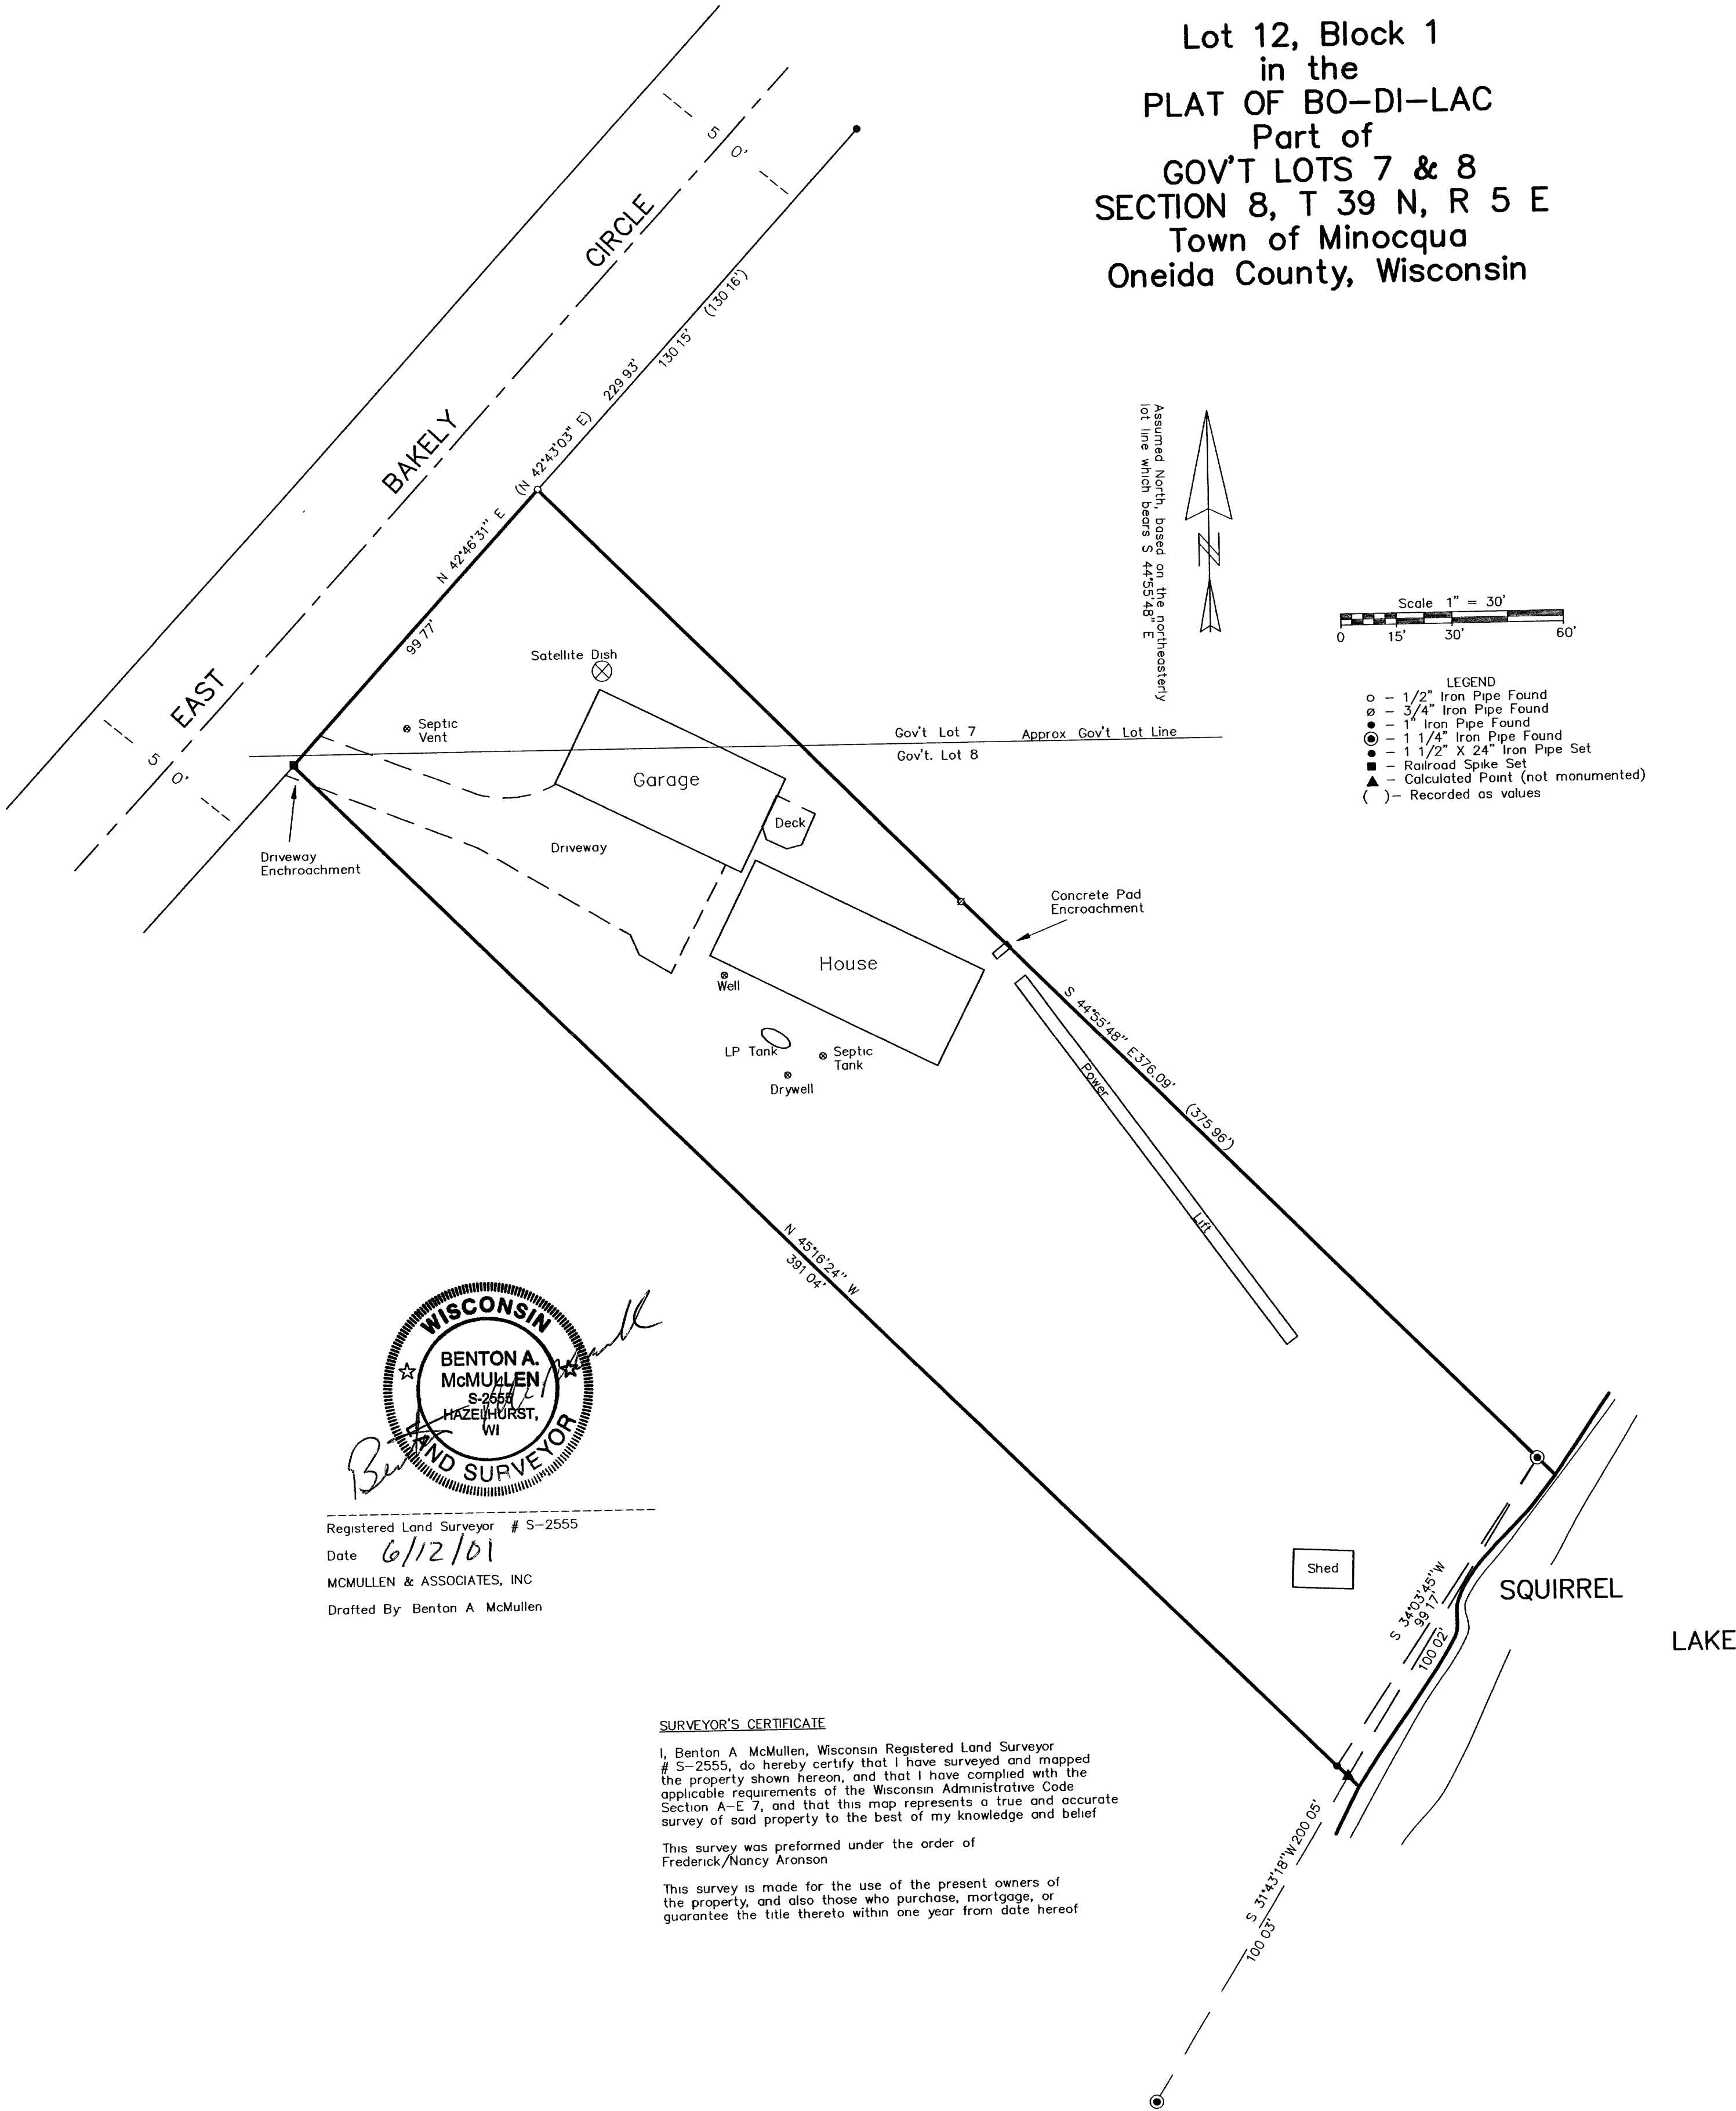

Registered Land Surveyor # S-2555
Date 6/12/01
MCMULLEN & ASSOCIATES, INC
Drafted By Benton A McMullen

SURVEYOR'S CERTIFICATE
I, Benton A McMullen, Wisconsin Registered Land Surveyor # S-2555, do hereby certify that I have surveyed and mapped the property shown hereon, and that I have complied with the applicable requirements of the Wisconsin Administrative Code Section A-E 7, and that this map represents a true and accurate survey of said property to the best of my knowledge and belief
This survey was performed under the order of Frederick/Nancy Aronson
This survey is made for the use of the present owners of the property, and also those who purchase, mortgage, or guarantee the title thereto within one year from date hereof

B 4782

B 4782