


GOV'T. LOT 6, SEC. 13 T 38N R11E

SURVEYOR'S CERTIFICATE

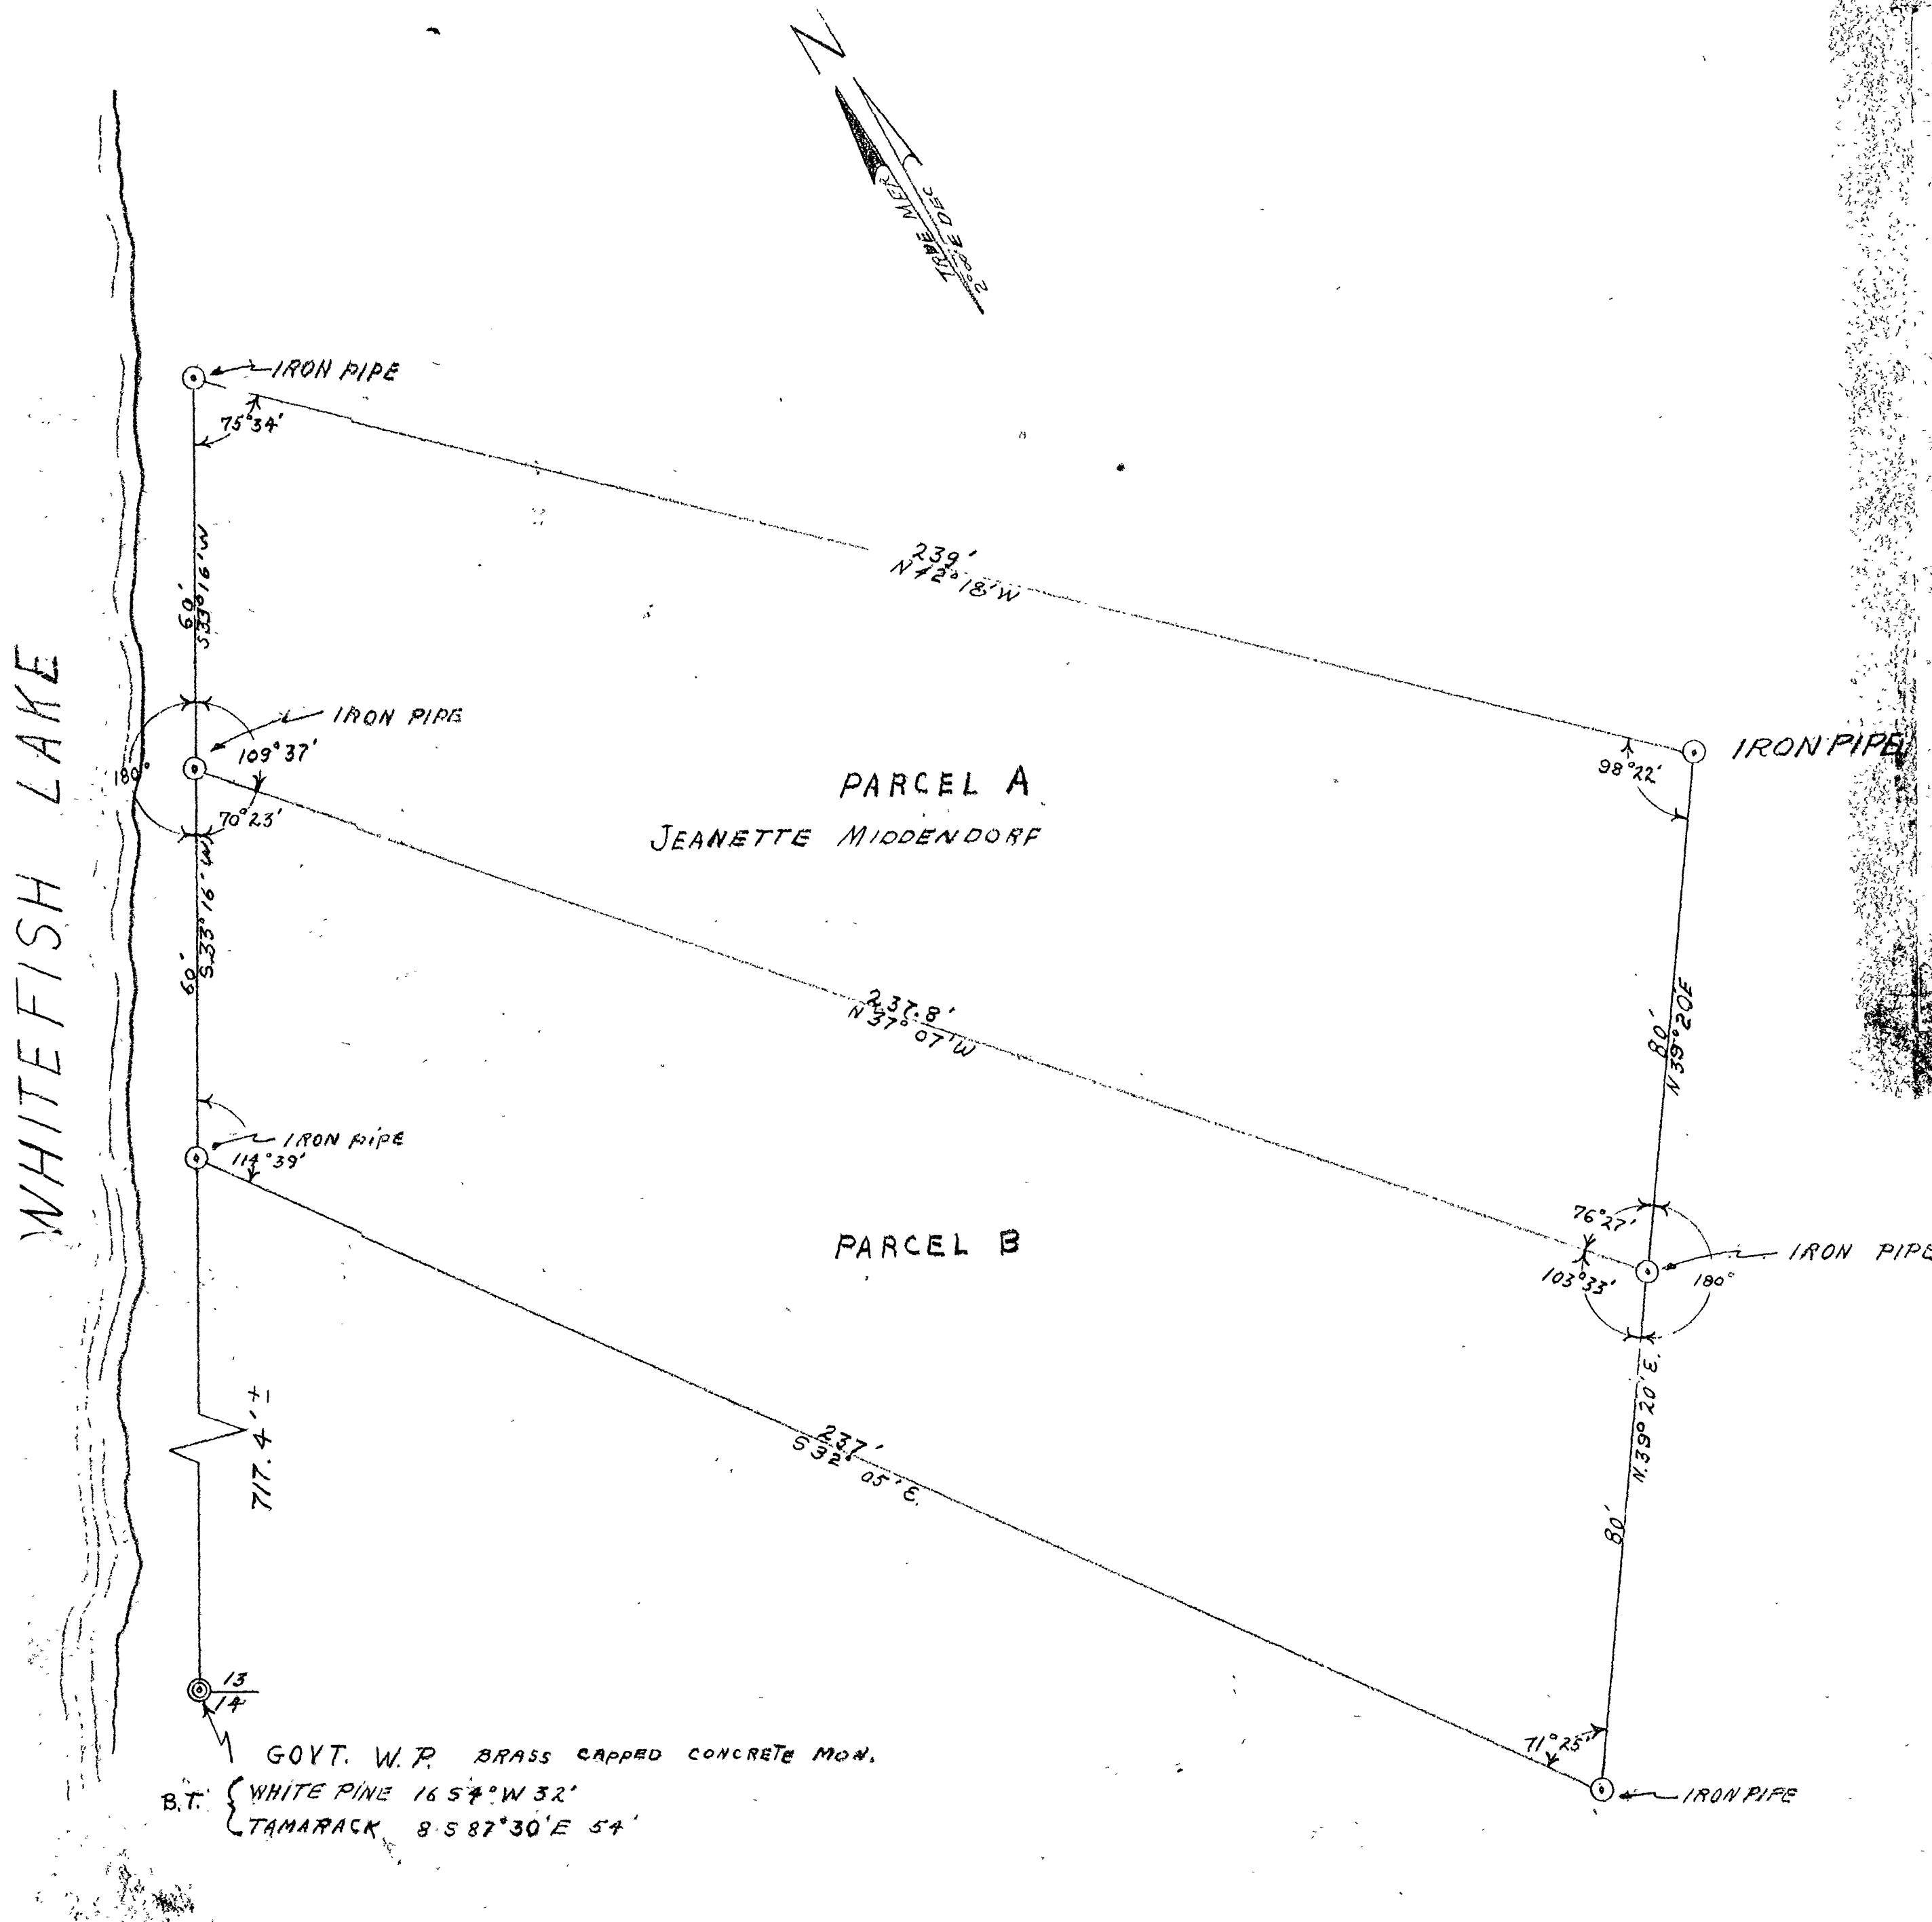

We hereby certify that we have surveyed a parcel of land, part of Gov't Lot 6, Sec. 13, T38N, R11E. More particularly described as follows:

Parcel "A"

Commencing at the Gov't. W.P. on the East shore of Whitefish Lake, thence Northerly along the shore of said lake a distance of 777.4' more or less to an iron pipe, this being the point of beginning of this description. Thence S 37° 07' E 237.8' to an iron pipe, thence N 39° 20' E 80.0' to an iron pipe, thence N 42° 18' W 239' to an iron pipe situated on the shore of Whitefish Lake, thence S 33° 16' W along the shore of said lake 60' to an iron pipe and also the point of beginning.


Parcel "B"

Commencing at the Gov't. W.P. on the East shore of Whitefish Lake, thence Northerly along the shore of said lake a distance of 717.4' more or less to an iron pipe and the point of beginning of this description, thence S 32° 05' E 237' to an iron pipe, thence N 39° 20' E 80.0' to an iron pipe, thence N 47° 07' W 237.8' to an iron pipe, thence S 29° 16' W 60' along the shore of Whitefish Lake to an iron pipe the point of beginning.

We further certify that this plat is true and correct representation of the land so surveyed by us.

GENISOT ENGINEERING CO.

By *R. E. Bandow*
R. E. Bandow
Deputy County Surveyor
Vilas County, Wisconsin

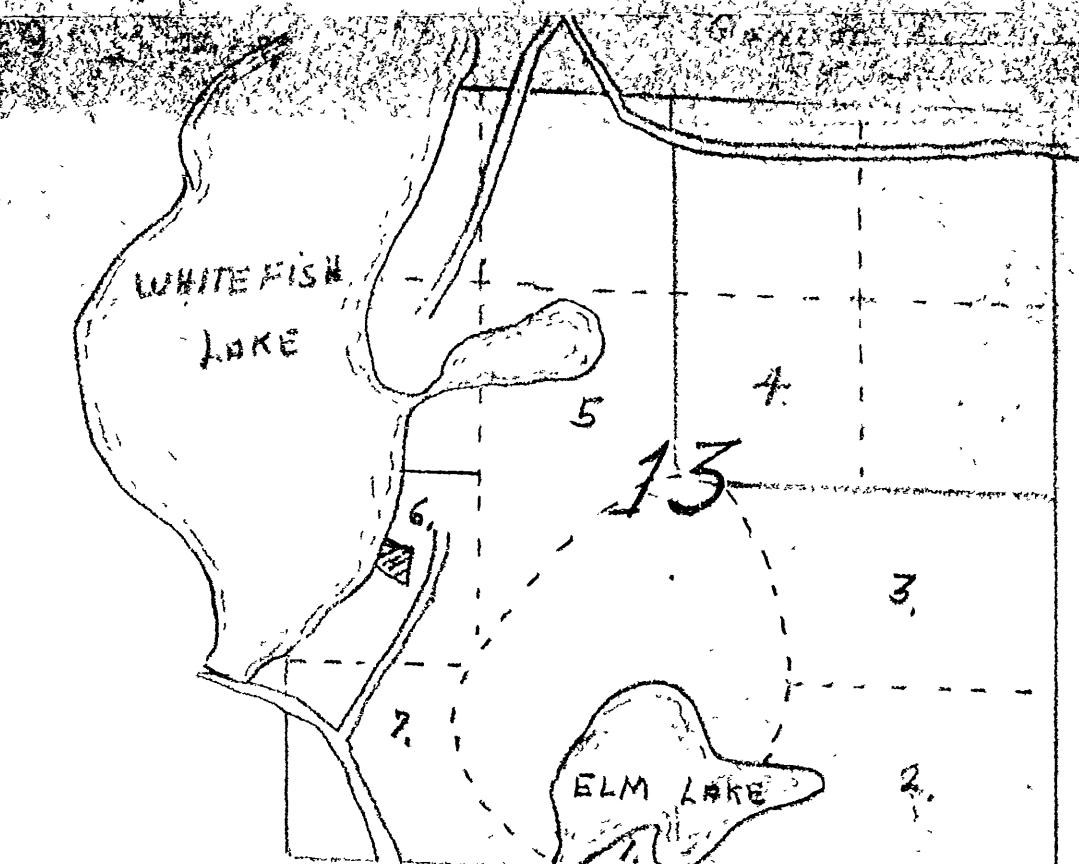

Govt Lot 6, Sec 13 T 38N R11E

SURVEY FOR	
JEANETTE MIDDENDORF	
THREE LAKES, WI.	
SCALE 1" = 20'-0" SEPT. 11, 1988 W.G.	
GENISOT ENGINEERING CO. DWS NO	