


DUPPLICATE ORIGINAL

TOWNSHIP 38 NORTH, RANGE II EAST, OF THE FOURTH PRINCIPAL MERIDIAN, WISCONSIN
DEPENDENT RESURVEY AND SURVEY OF OMITTED LAND, SEC. 9

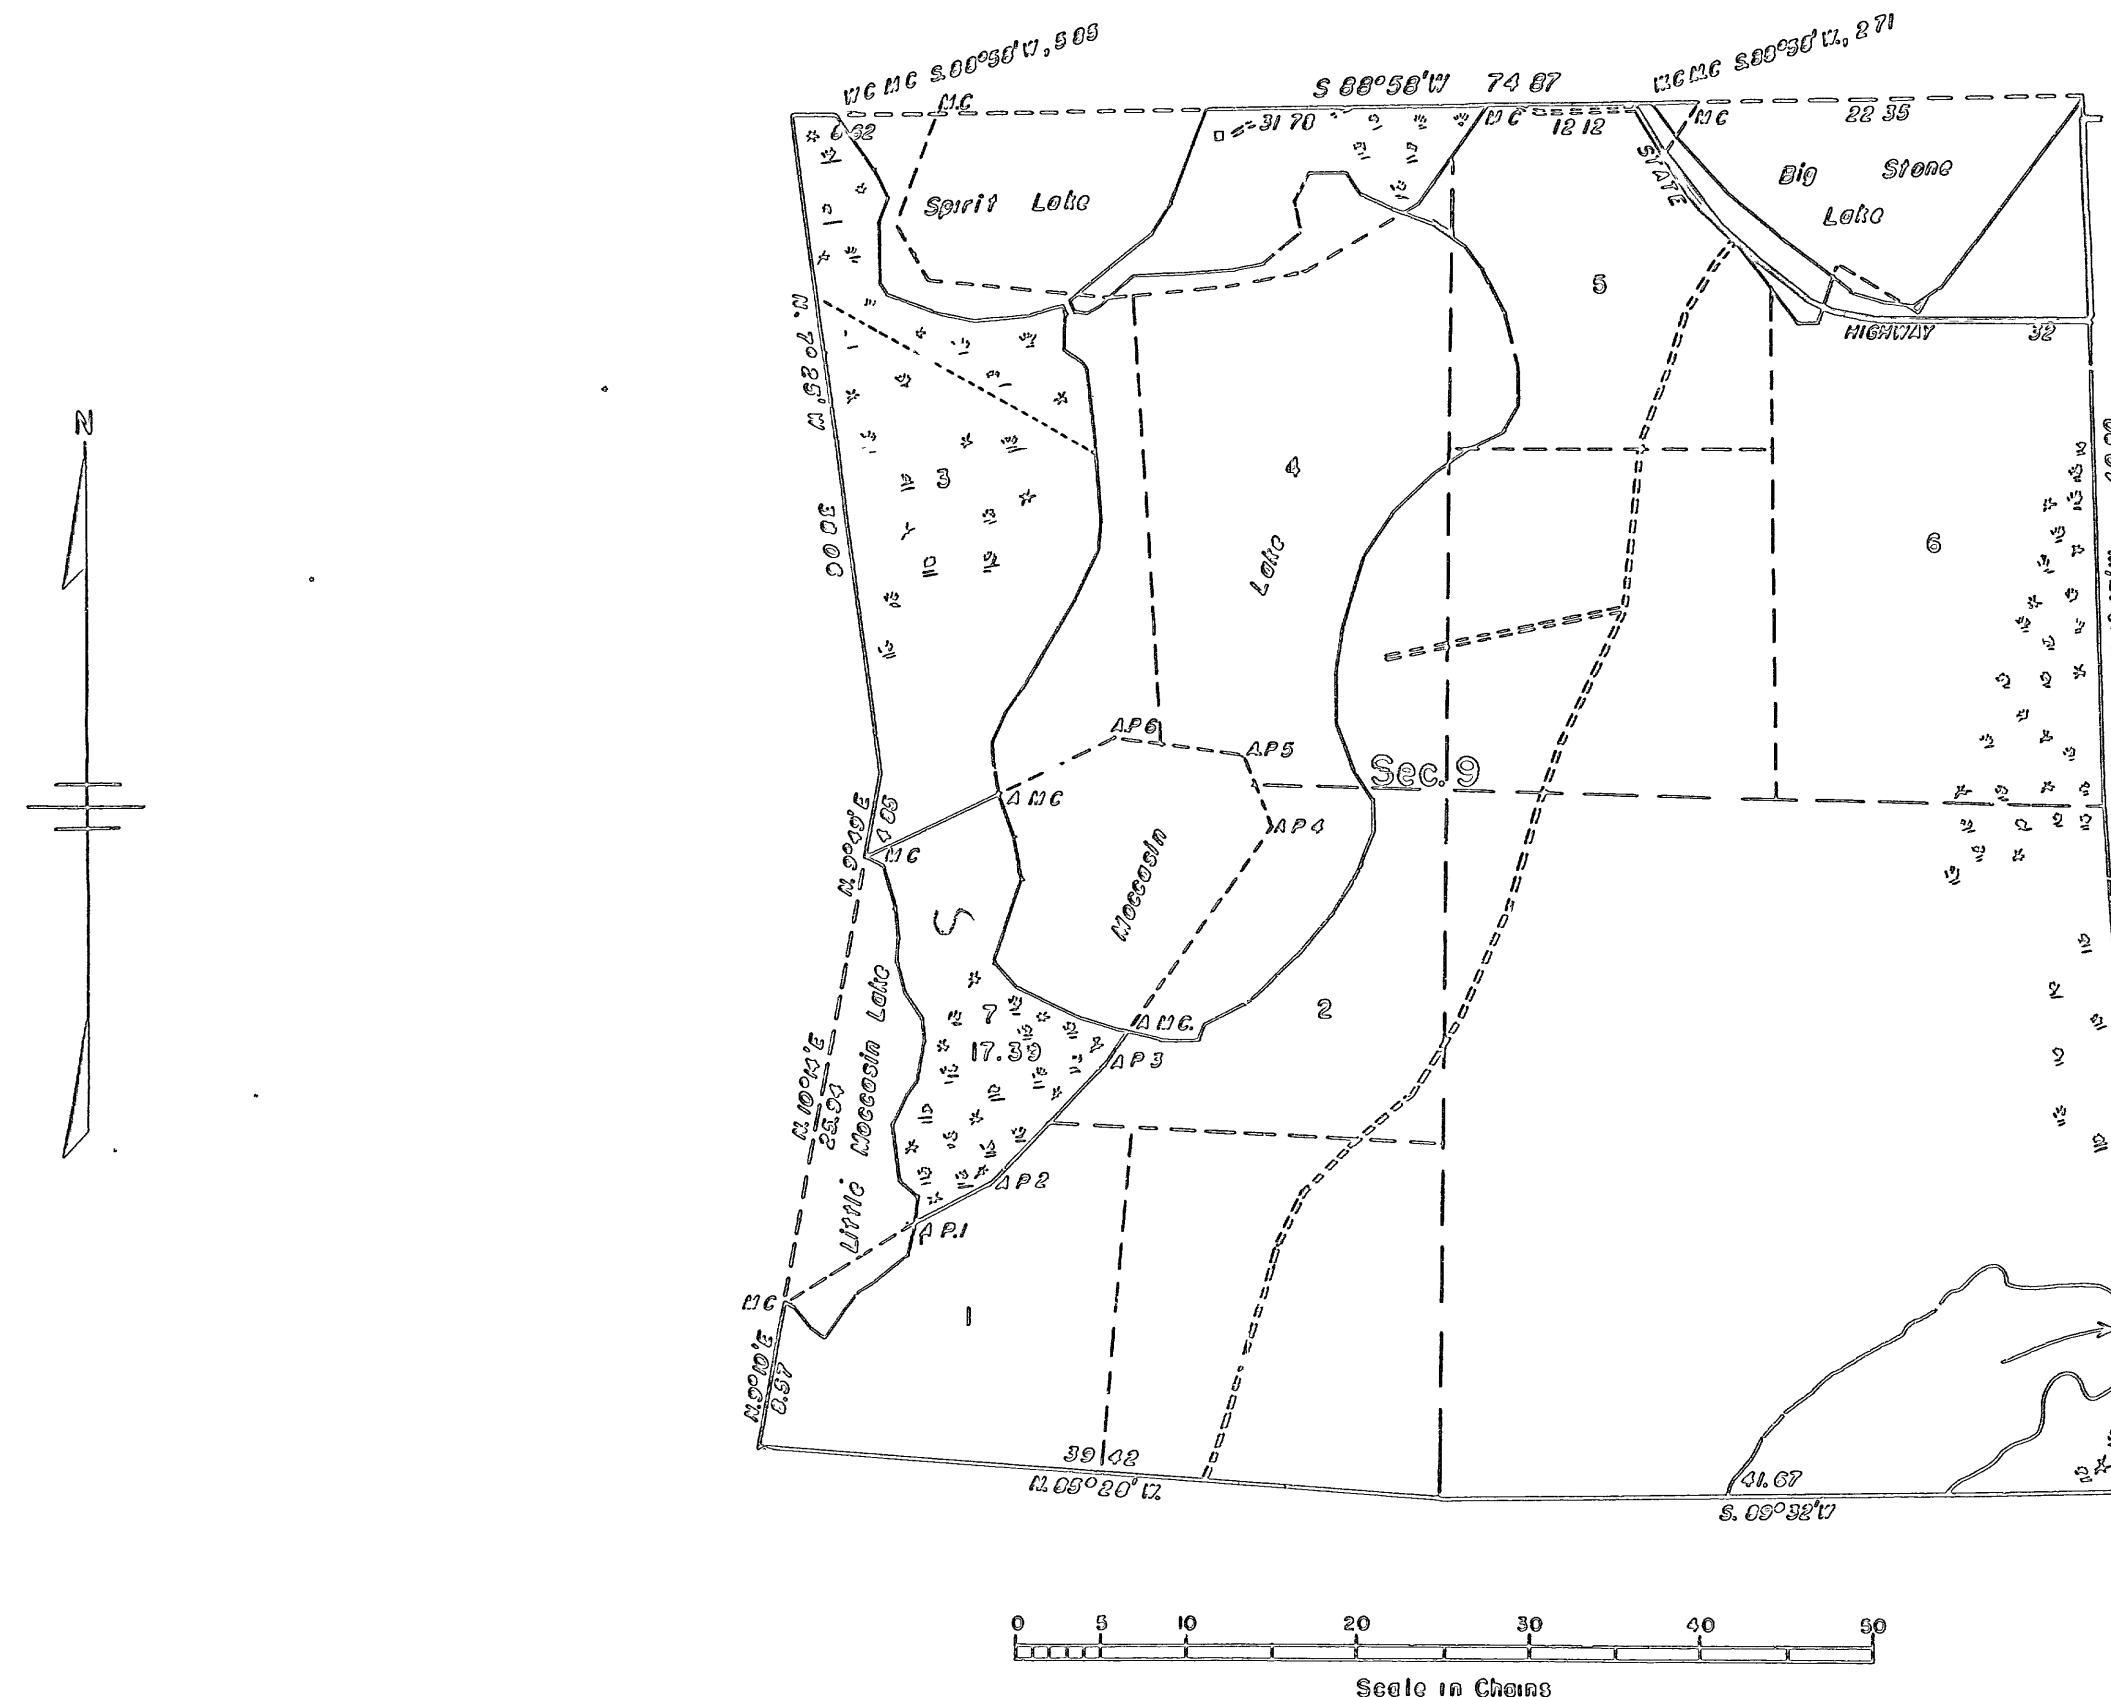

This plan represents a retracement and reestablishment of portions of the original subdivisional lines depicted to restore all corners on the boundaries of Sec. 9 in their original locations according to the best available evidence, and the survey of omitted lands which were erroneously omitted from the original survey and not shown upon the plan approved December 20, 1859.

The meander of the original record-meander courses of Necessin Lake is shown by an irregular line with numbered angle points. This line, as thus originally reported, was greatly in error and with the exception of certain courses fronting on Lots 1, 2, 3, and 4, has been established as a fixed boundary with the directions and lengths of the several record-meander courses adjusted to the reestablished position of the original survey.

Surveyed by Hugh B. Crawford, Cadstral Engineer, pursuant to special instructions for Group 66, Wisconsin, dated June 10, 1952 and July 20, 1952. Survey commenced October 7, 1952 and completed July 17, 1953.

Area Surveyed: 17.30 acres

UNITED STATES DEPARTMENT OF THE INTERIOR
BUREAU OF LAND MANAGEMENT
Washington, D. C. October 19, 1954

This plan is strictly conformable to the approved field notes, and the survey, having been correctly executed in accordance with the requirements of law and the regulations of this Bureau, is hereby accepted.

For the Director

Hugh B. Crawford

Acting Cadstral Engineering Officer

RECEIVED & FILED #3
Onida County Surveyor's Office
Date
By
OCS Area #
78360