

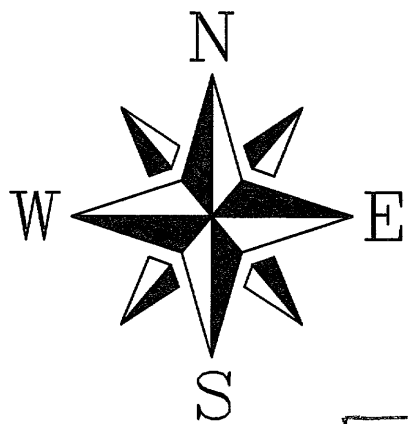


**LOT 9 OF SUNSHINE SHORES
LOCATED IN GOVERNMENT LOT,
SECTION 7, T.36N., R.7E.,
TOWN OF WOODBORO,
ONEIDA COUNTY, WISCONSIN**

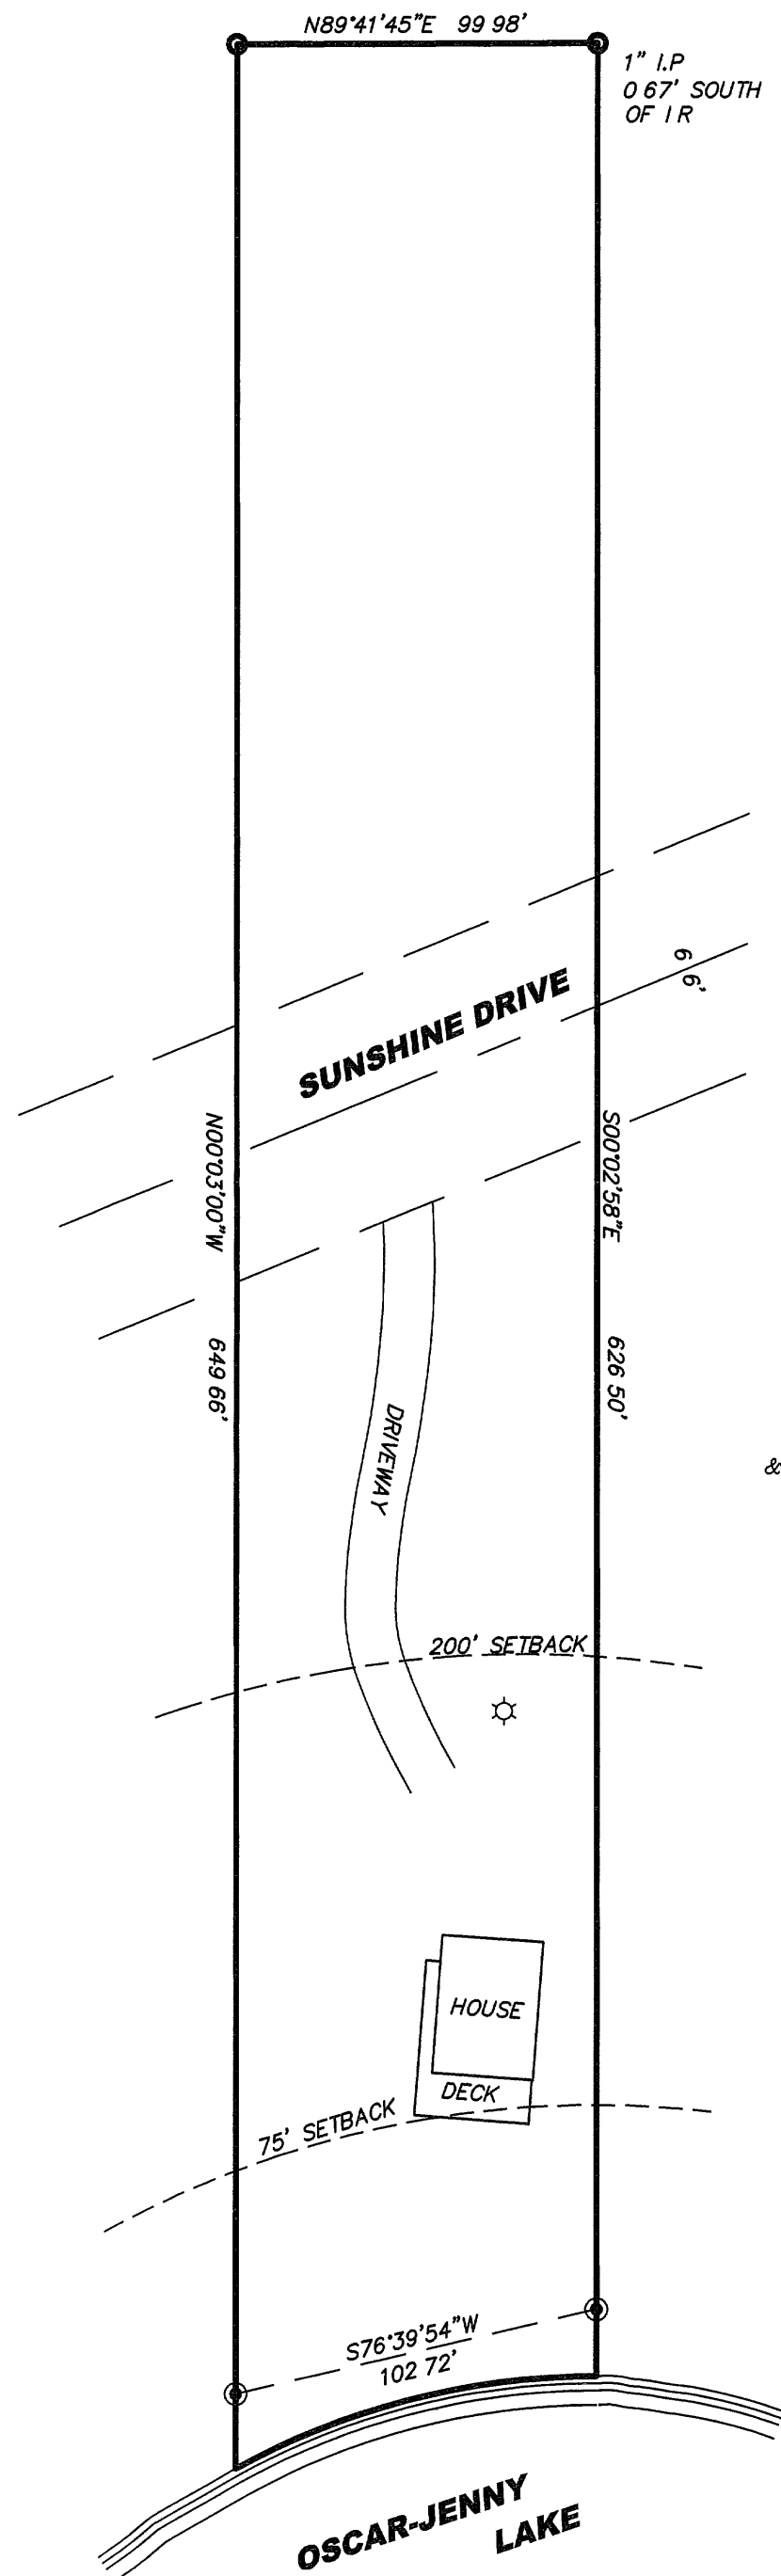

MAP # **B5005**
DATE FILED **APR 10**
BY *[Signature]*
DESCRIPTION FILED
ONEIDA CO. SURVEYOR'S OFFICE

- 3/4" IRON ROD FOUND
- 1 1/4" IRON ROD FOUND
- ☆ SEPTIC VENT PIPE

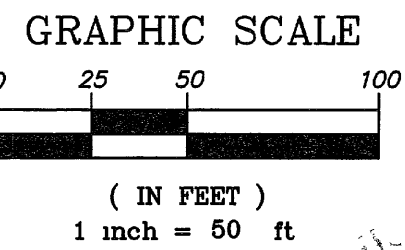

[Signature]
DEVON
VANDEWEEVER
LS 1785
RHINELANDER,
WISCONSIN

CLIENT:
SCOTT RATHBUN
RHINELANDER, WI 54501

© 2002 NICOLET SURVEYING, INC

PLAT OF SURVEY

**LOT 9 OF SUNSHINE SHORES
LOCATED IN GOVERNMENT LOT,
SECTION 7, T.36N., R.7E.,
TOWN OF WOODBORO,
ONEIDA COUNTY, WISCONSIN**

NICOLET SURVEYING, INC.
1222 LINCOLN STREET, RHINELANDER, WI 54501
715-362-2808 715-362-4114 (FAX)

DRAWN BY DVH
CHECKED BY DVH
FB 17, PG.

DATE 4/22/2002
SCALE 1" = 50'
PROJ # 357

FILE NO 357