



SURVEYORS CERTIFICATE

We hereby certify that we have surveyed a parcel of land situated in Gov't. Lots 2 & 3 of Section 29, T 39 N, R 11 E of the 4th PM Oneida County Wisconsin and more particularly described as follows:

Commencing at an iron pipe on the East-West Quarter line of Sec. 29, T 39 N, R 11 E, said pipe being the point of beginning and lying N 89°-55' E a distance of 1001.7 feet from the West Quarter corner of said section, thence N 1°-17' W a distance of 309.6 feet along the East side of the Town Road to an iron pipe, thence N 6°-22' W a distance of 100.0 feet along said road to an iron pipe, thence N 86°-11' E a distance of 221.6 feet to an iron pipe, thence N 86°-11' E a distance of 6 feet more or less to the water line of Round Lake, thence South-westerly along the said water line a distance of 470 feet more or less to the East-West Quarter line between Gov't. Lots 2 & 3, thence continuing South-westerly along said shore a distance of 125 feet more or less to the South East corner of this parcel, thence S 24°-07' W a distance of 4 feet more or less to an iron pipe, thence S 24°-07' W a distance of 10 feet to an iron pipe, thence N 88°-34' N a distance of 26.0 feet to an iron pipe, thence N 24°-32' W a distance of 138.2 feet to the point of beginning, all being in Gov't. Lots 2 & 3, Sec. 29, T 39 N, R 11 E, Oneida County Wisconsin.

GENISOT ENGINEERING CO.

*Robert E. Sandow*  
Robert E. Sandow

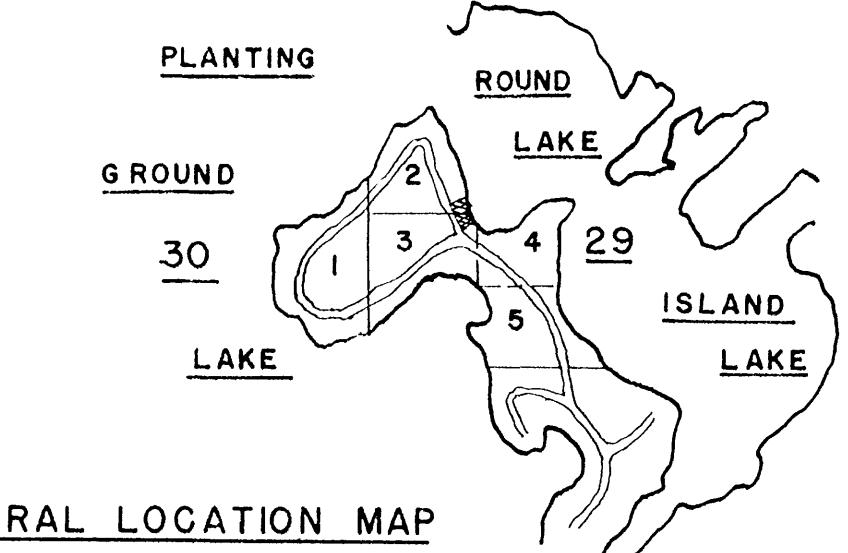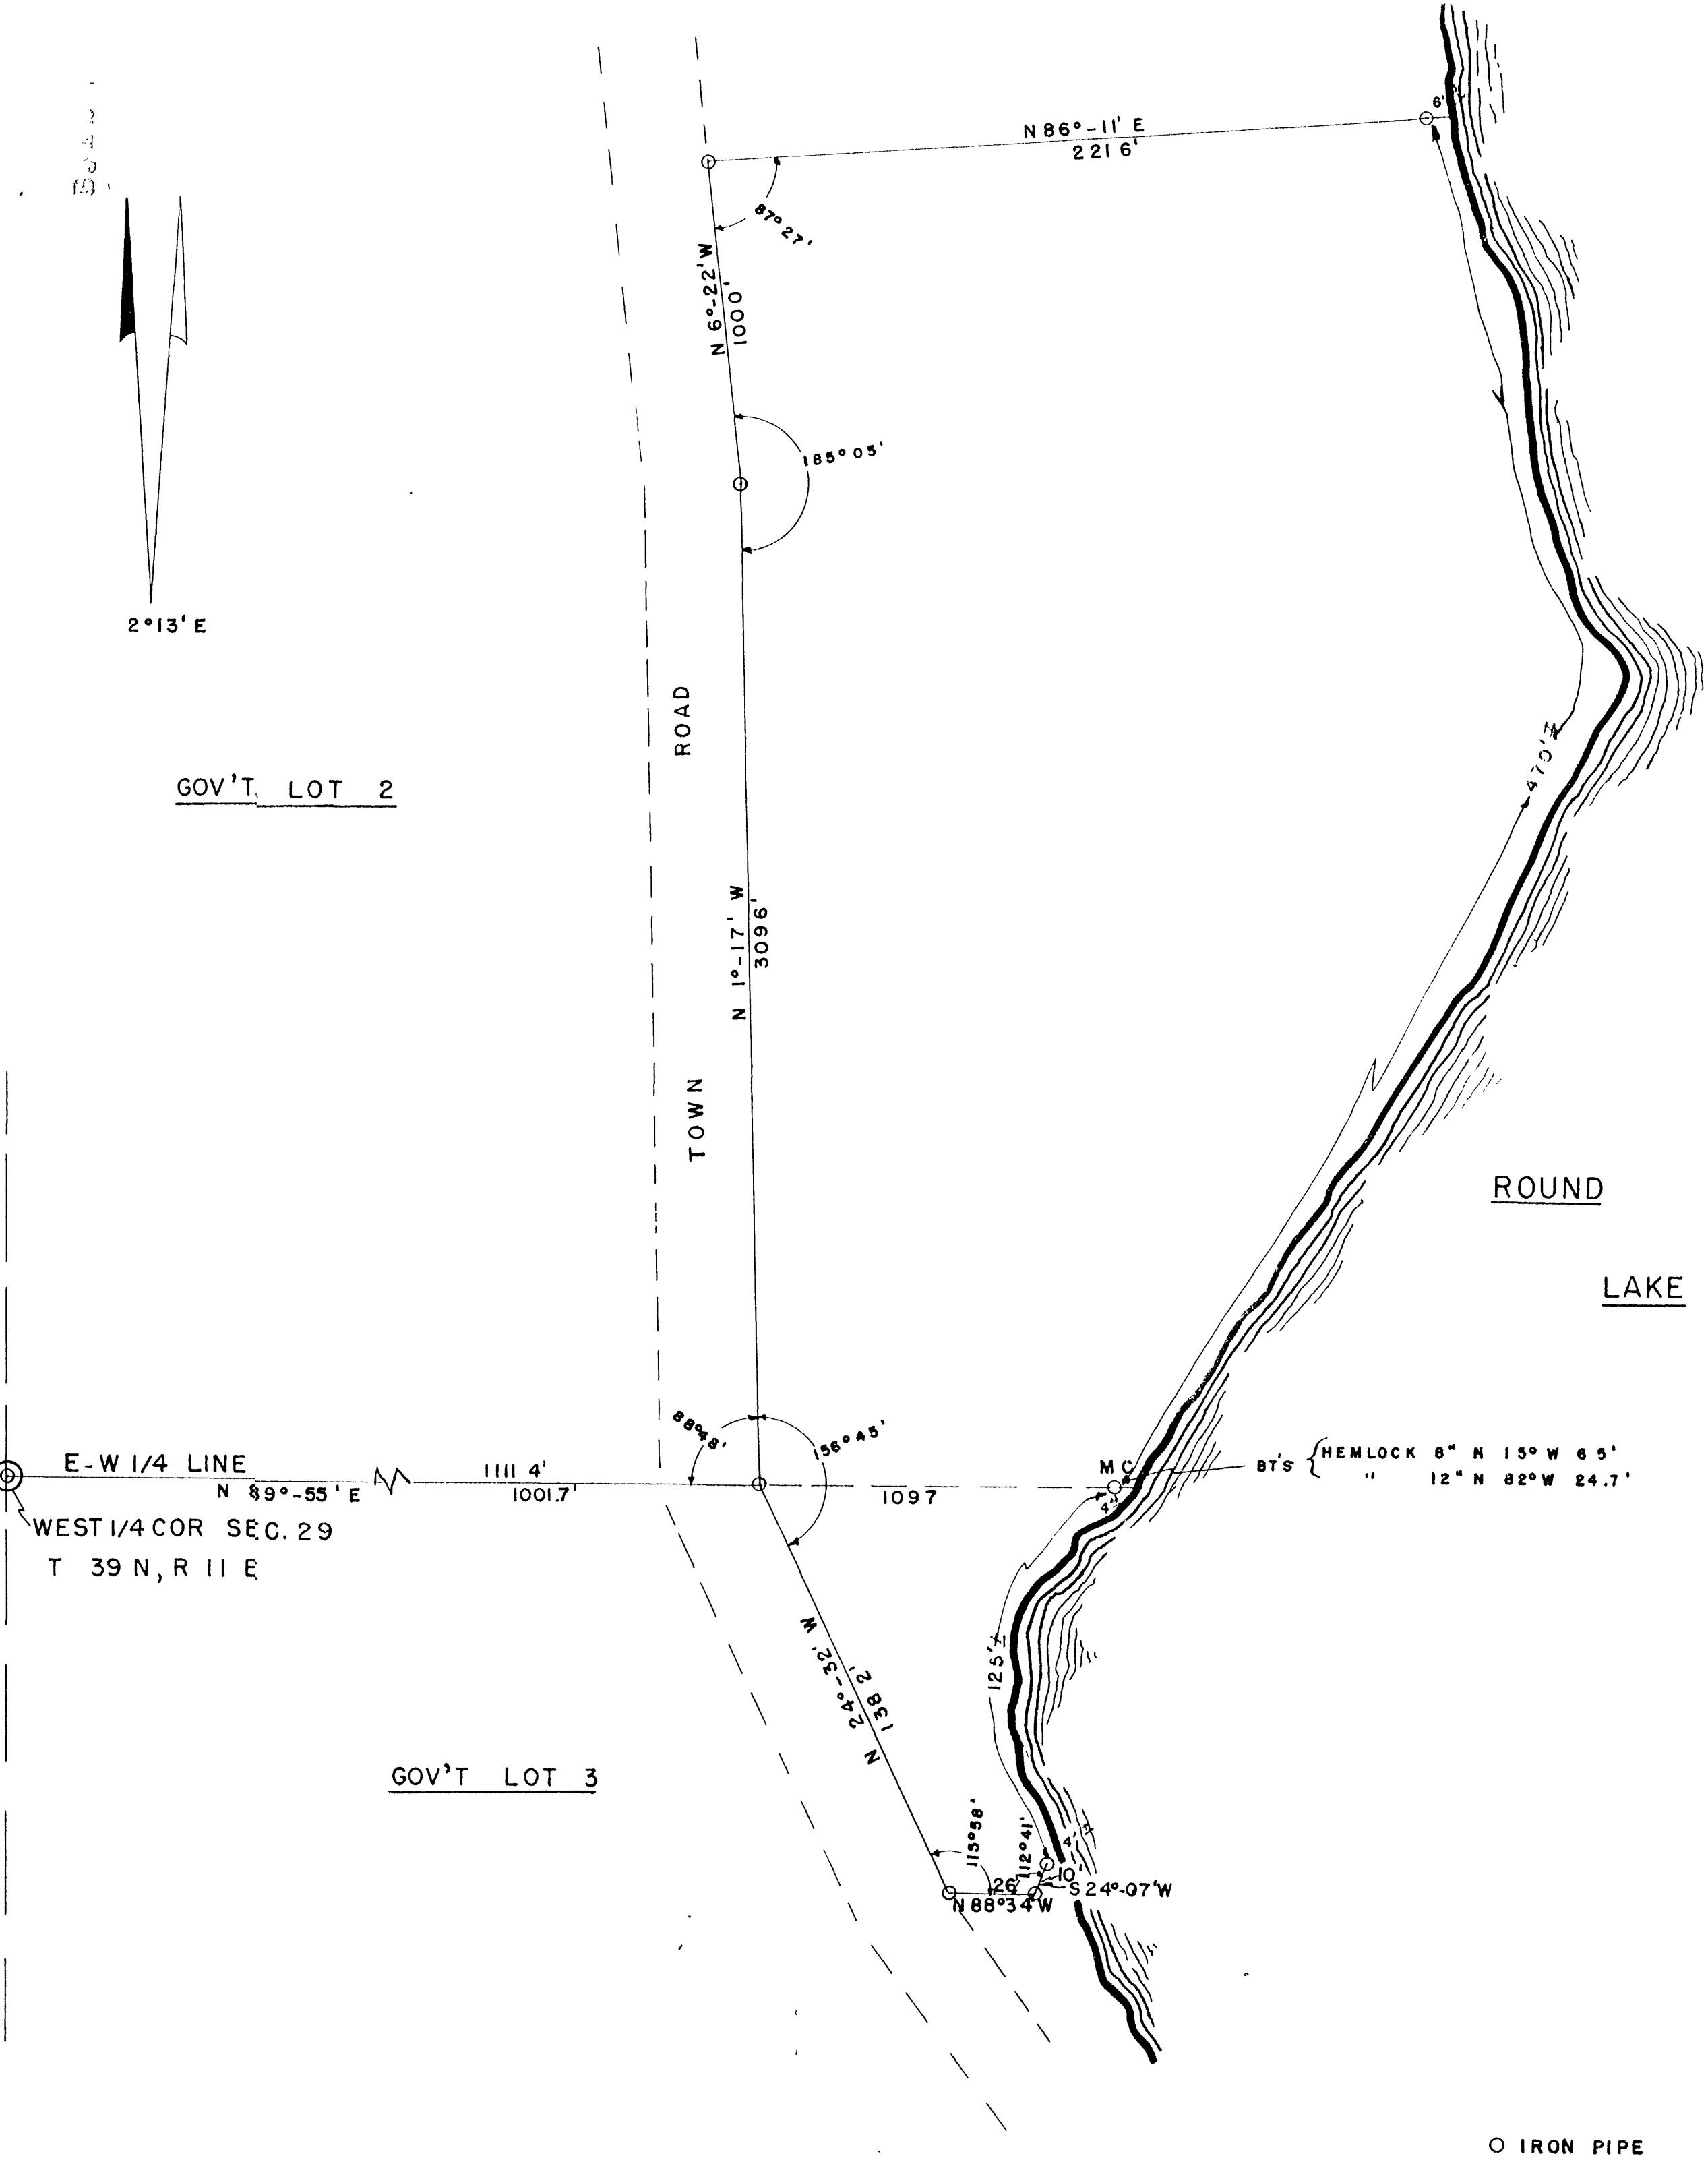

 A. L. GENISOT ENGINEERING CO., INC. Rhinelanders, Wis.	SURVEY FOR	
	OSCAR ROEHR THREE LAKES, WISC.	
SCALE 1" = 40' DATE 9-22-49 DWN BY R.E.B.		
DWG NO.	GENISOT ENGINEERING CO. RHINELANDER, WIS.	
630-1		