


B5169

B5169

LOT 17
of the recorded plat of
"SUNDAY LAKE HOMESITES"
being part of
GOV'T LOTS 4 & 5
SECTION 3, T39N, R5E
Town of Minocqua
Oneida County, Wisconsin



Gerald B. Inman
12/03/02

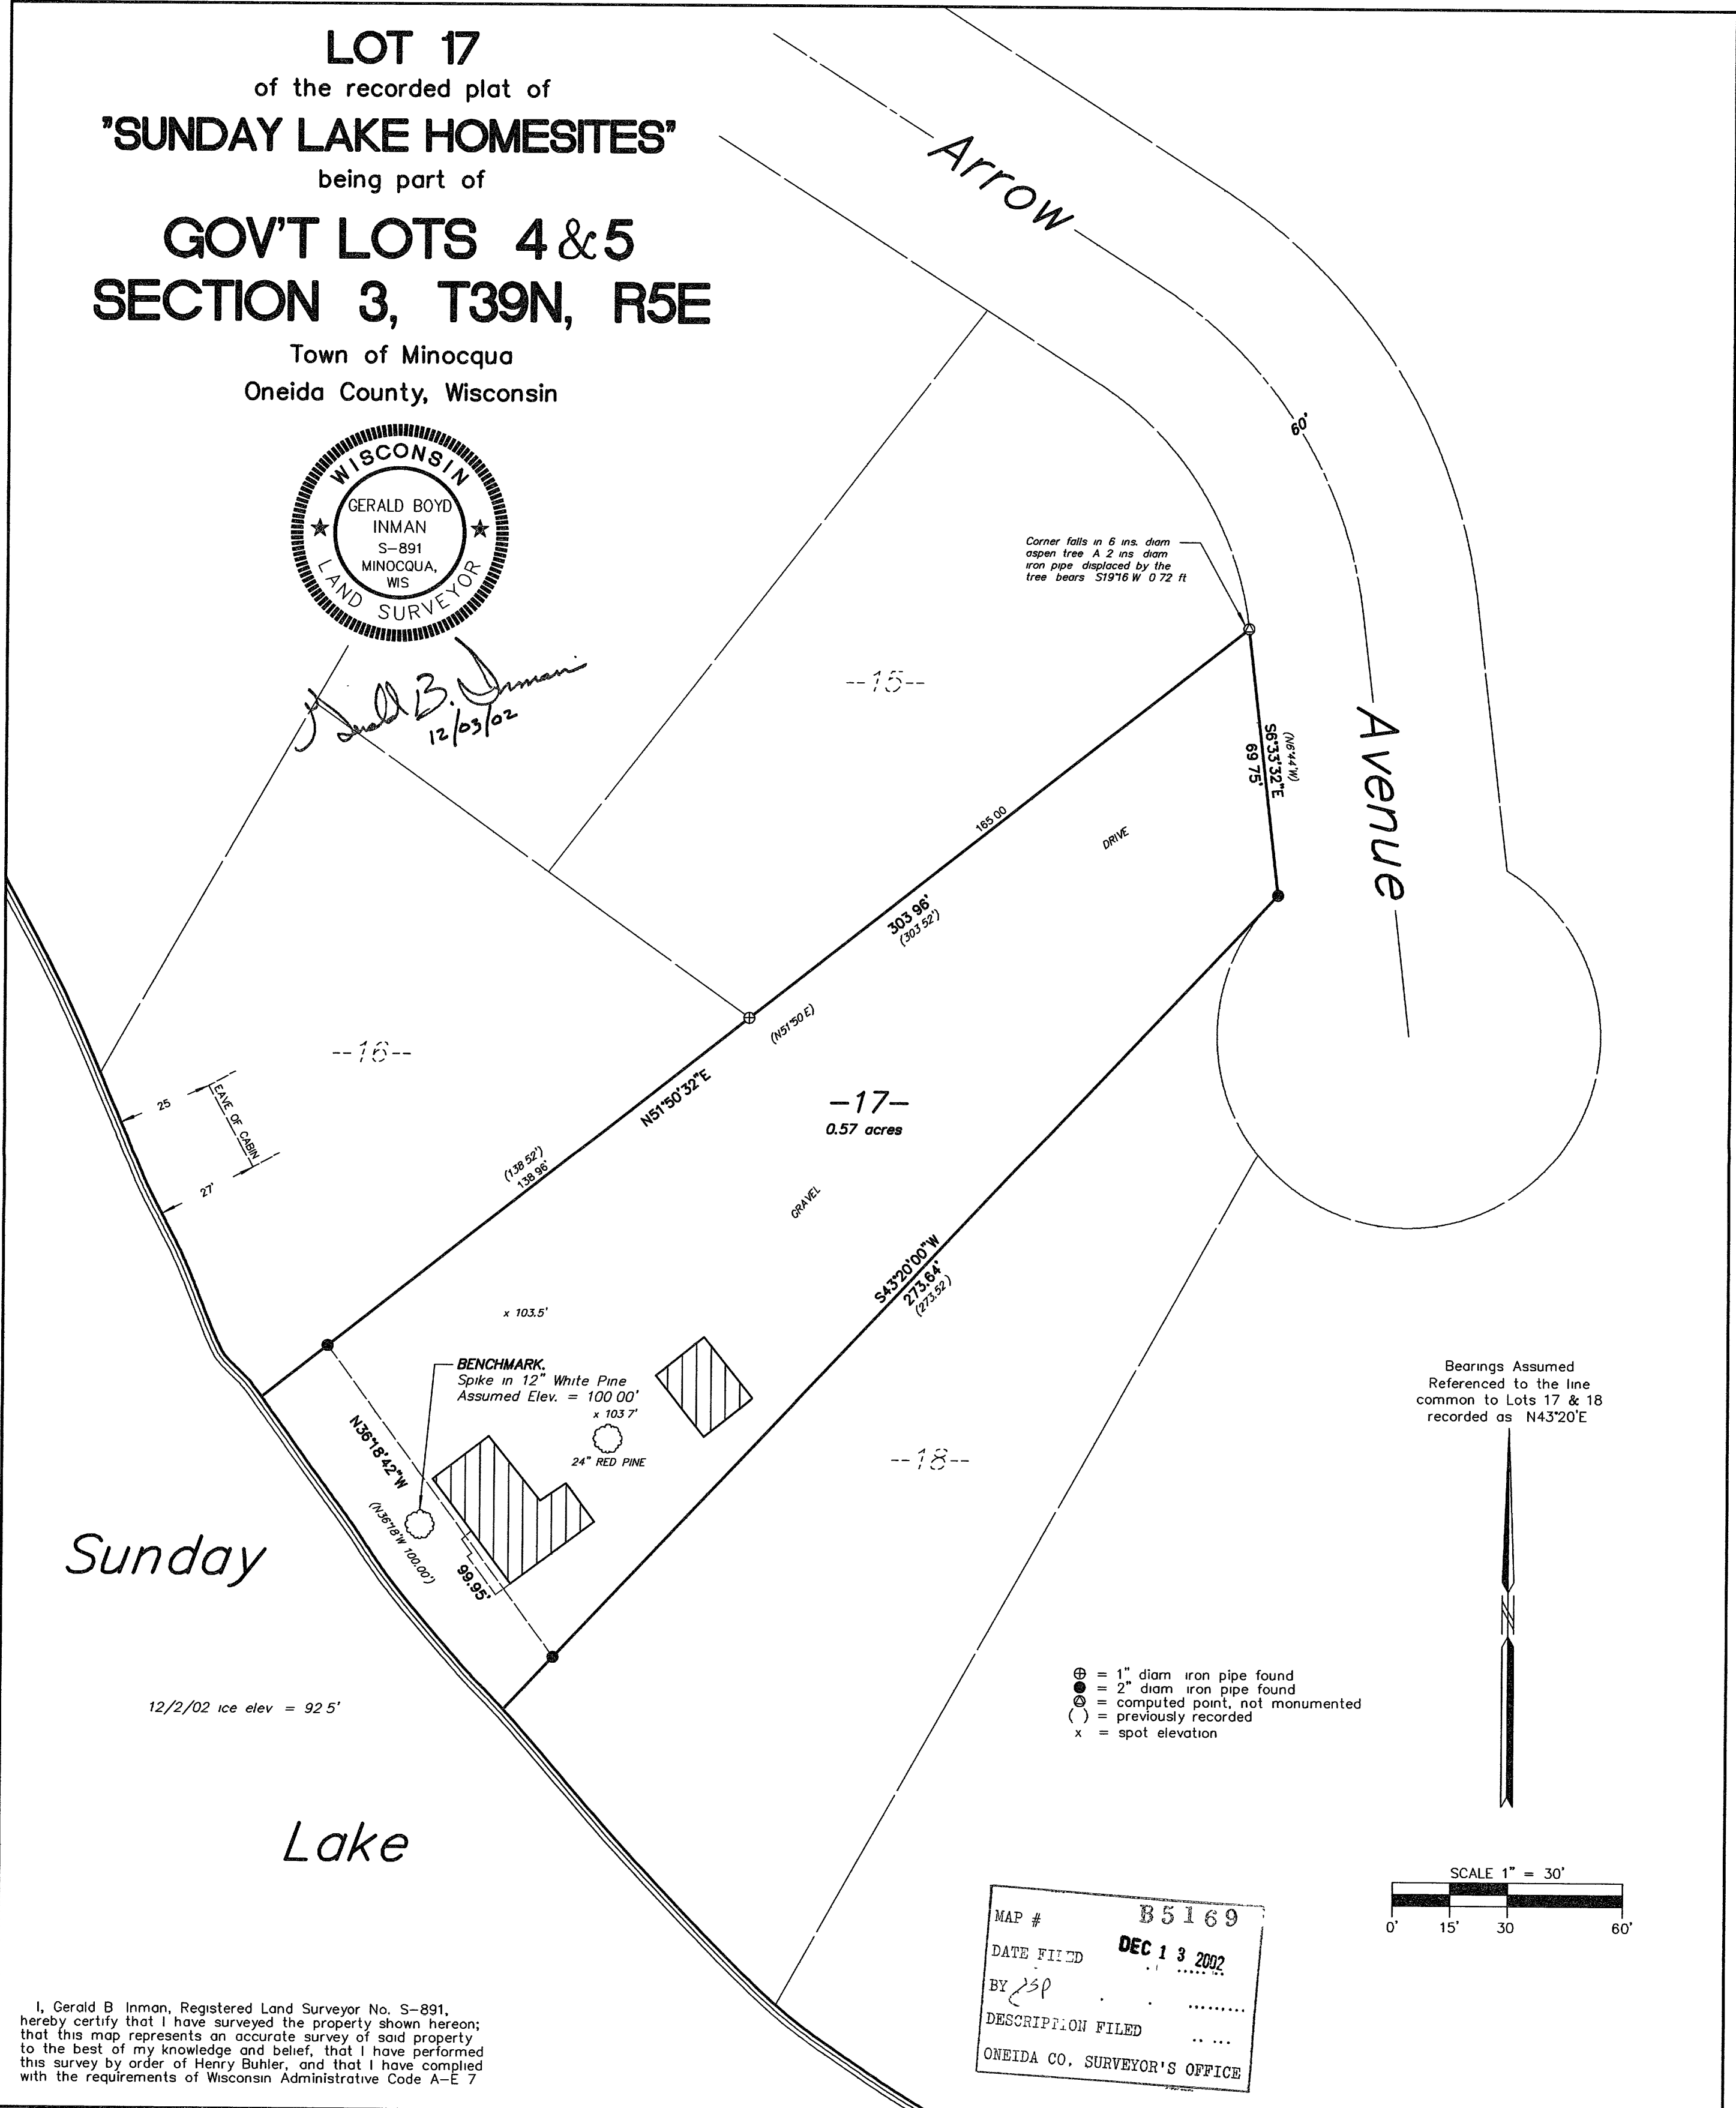

I, Gerald B. Inman, Registered Land Surveyor No. S-891, hereby certify that I have surveyed the property shown hereon; that this map represents an accurate survey of said property to the best of my knowledge and belief; that I have performed this survey by order of Henry Buhler, and that I have complied with the requirements of Wisconsin Administrative Code A-E 7

MAP #	B5169
DATE FILED	DEC 13 2002
BY	SP
DESCRIPTION FILED	
ONEIDA CO. SURVEYOR'S OFFICE	

DATE	REVISIONS		
	no.	date	
12/3/02			
JOB NO.			
CAD BY			
GBI			
CHECKED			
GBI			

BUHLER BOUNDARY SURVEY

TOWN OF MINOCQUA
ONEIDA COUNTY, WISCONSIN

Inman Consultants, Ltd.
8029 Narrows Road
Minocqua, Wisconsin 54548
(715) 356-6565 (800) 346-6141 FAX (715) 356-6565

B5169

B5169