

## LOCATED IN THE SW 1/4 OF THE SE 1/4, SECTION 24, T37N, R8E, TOWN OF PINE LAKE, ONEIDA COUNTY, WI.

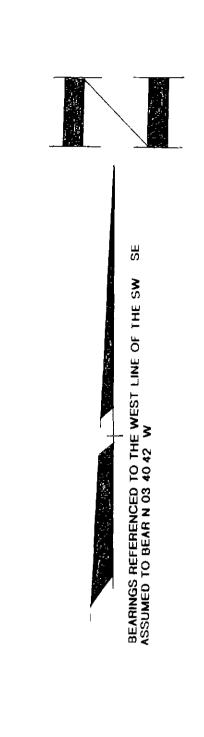

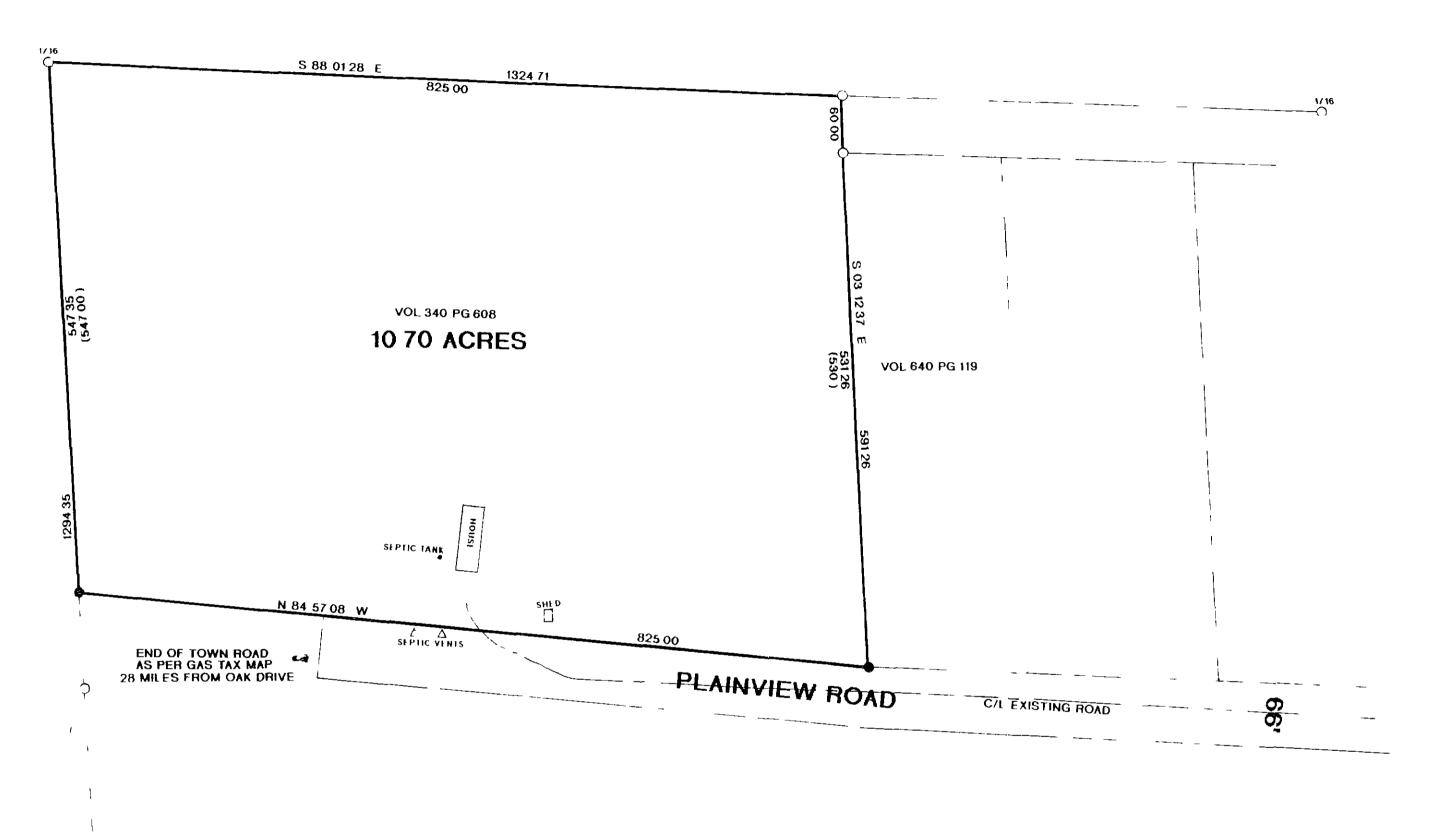

I RUSSELL F BROWN HEREBY CERTIFY THAT I HAVE SURVEYED THE ABOVE PARCEL OF LAND UNDER THE DIRECTION OF DORA CARLSON AND THAT THIS MAP IS A TRUE AND CORRECT REPRESENTATION OF THE LANDS SURVEYED TO THE BEST OF MY KNOWLEDGE AND BELIEF THAT I HAVE PROVIDED A DESCRIPTION OF THE PARCEL ON A SEPARATE SHEET AND THAT I HAVE COMPLIED WITH THE PROVISIONS OF AF 7 OF THE WISCONSIN ADMINISTRATIVE CODE

## **LEGEND**

- O FOUND 1 IRON PIPE
- SET 1 X 24 IRON PIPE
- O FOUND 2º IRON PIPE

( ) RECORDED AS

MAP # B 5 2 6 4

DATE FILED AN 1 3 2003

BY

DESCRIPTION FILED

ONEIDA CO SURVEYOR S OFFICE

RUSSELL F BROWN

DATE


RUSSELL

BROWN

\$-2148

RHINELAND

WI

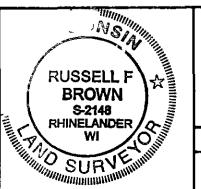

SURVEY FOR

**DORA CARLSON** 

SCALE 1"= 100 DATE 5/15/03 DWN BY JB

10543 GENISOT AND ASSOCIATES INC

S 1/4 SEC 24