

9 28 25

B5326

PLAT OF SURVEY


LOTS 7 - 13 BLOCK 1

WHITE BRO'S PLAT

Located in

SECTION 26, T36N, R6E,

Town of Nokomis, Oneida County, Wisconsin.

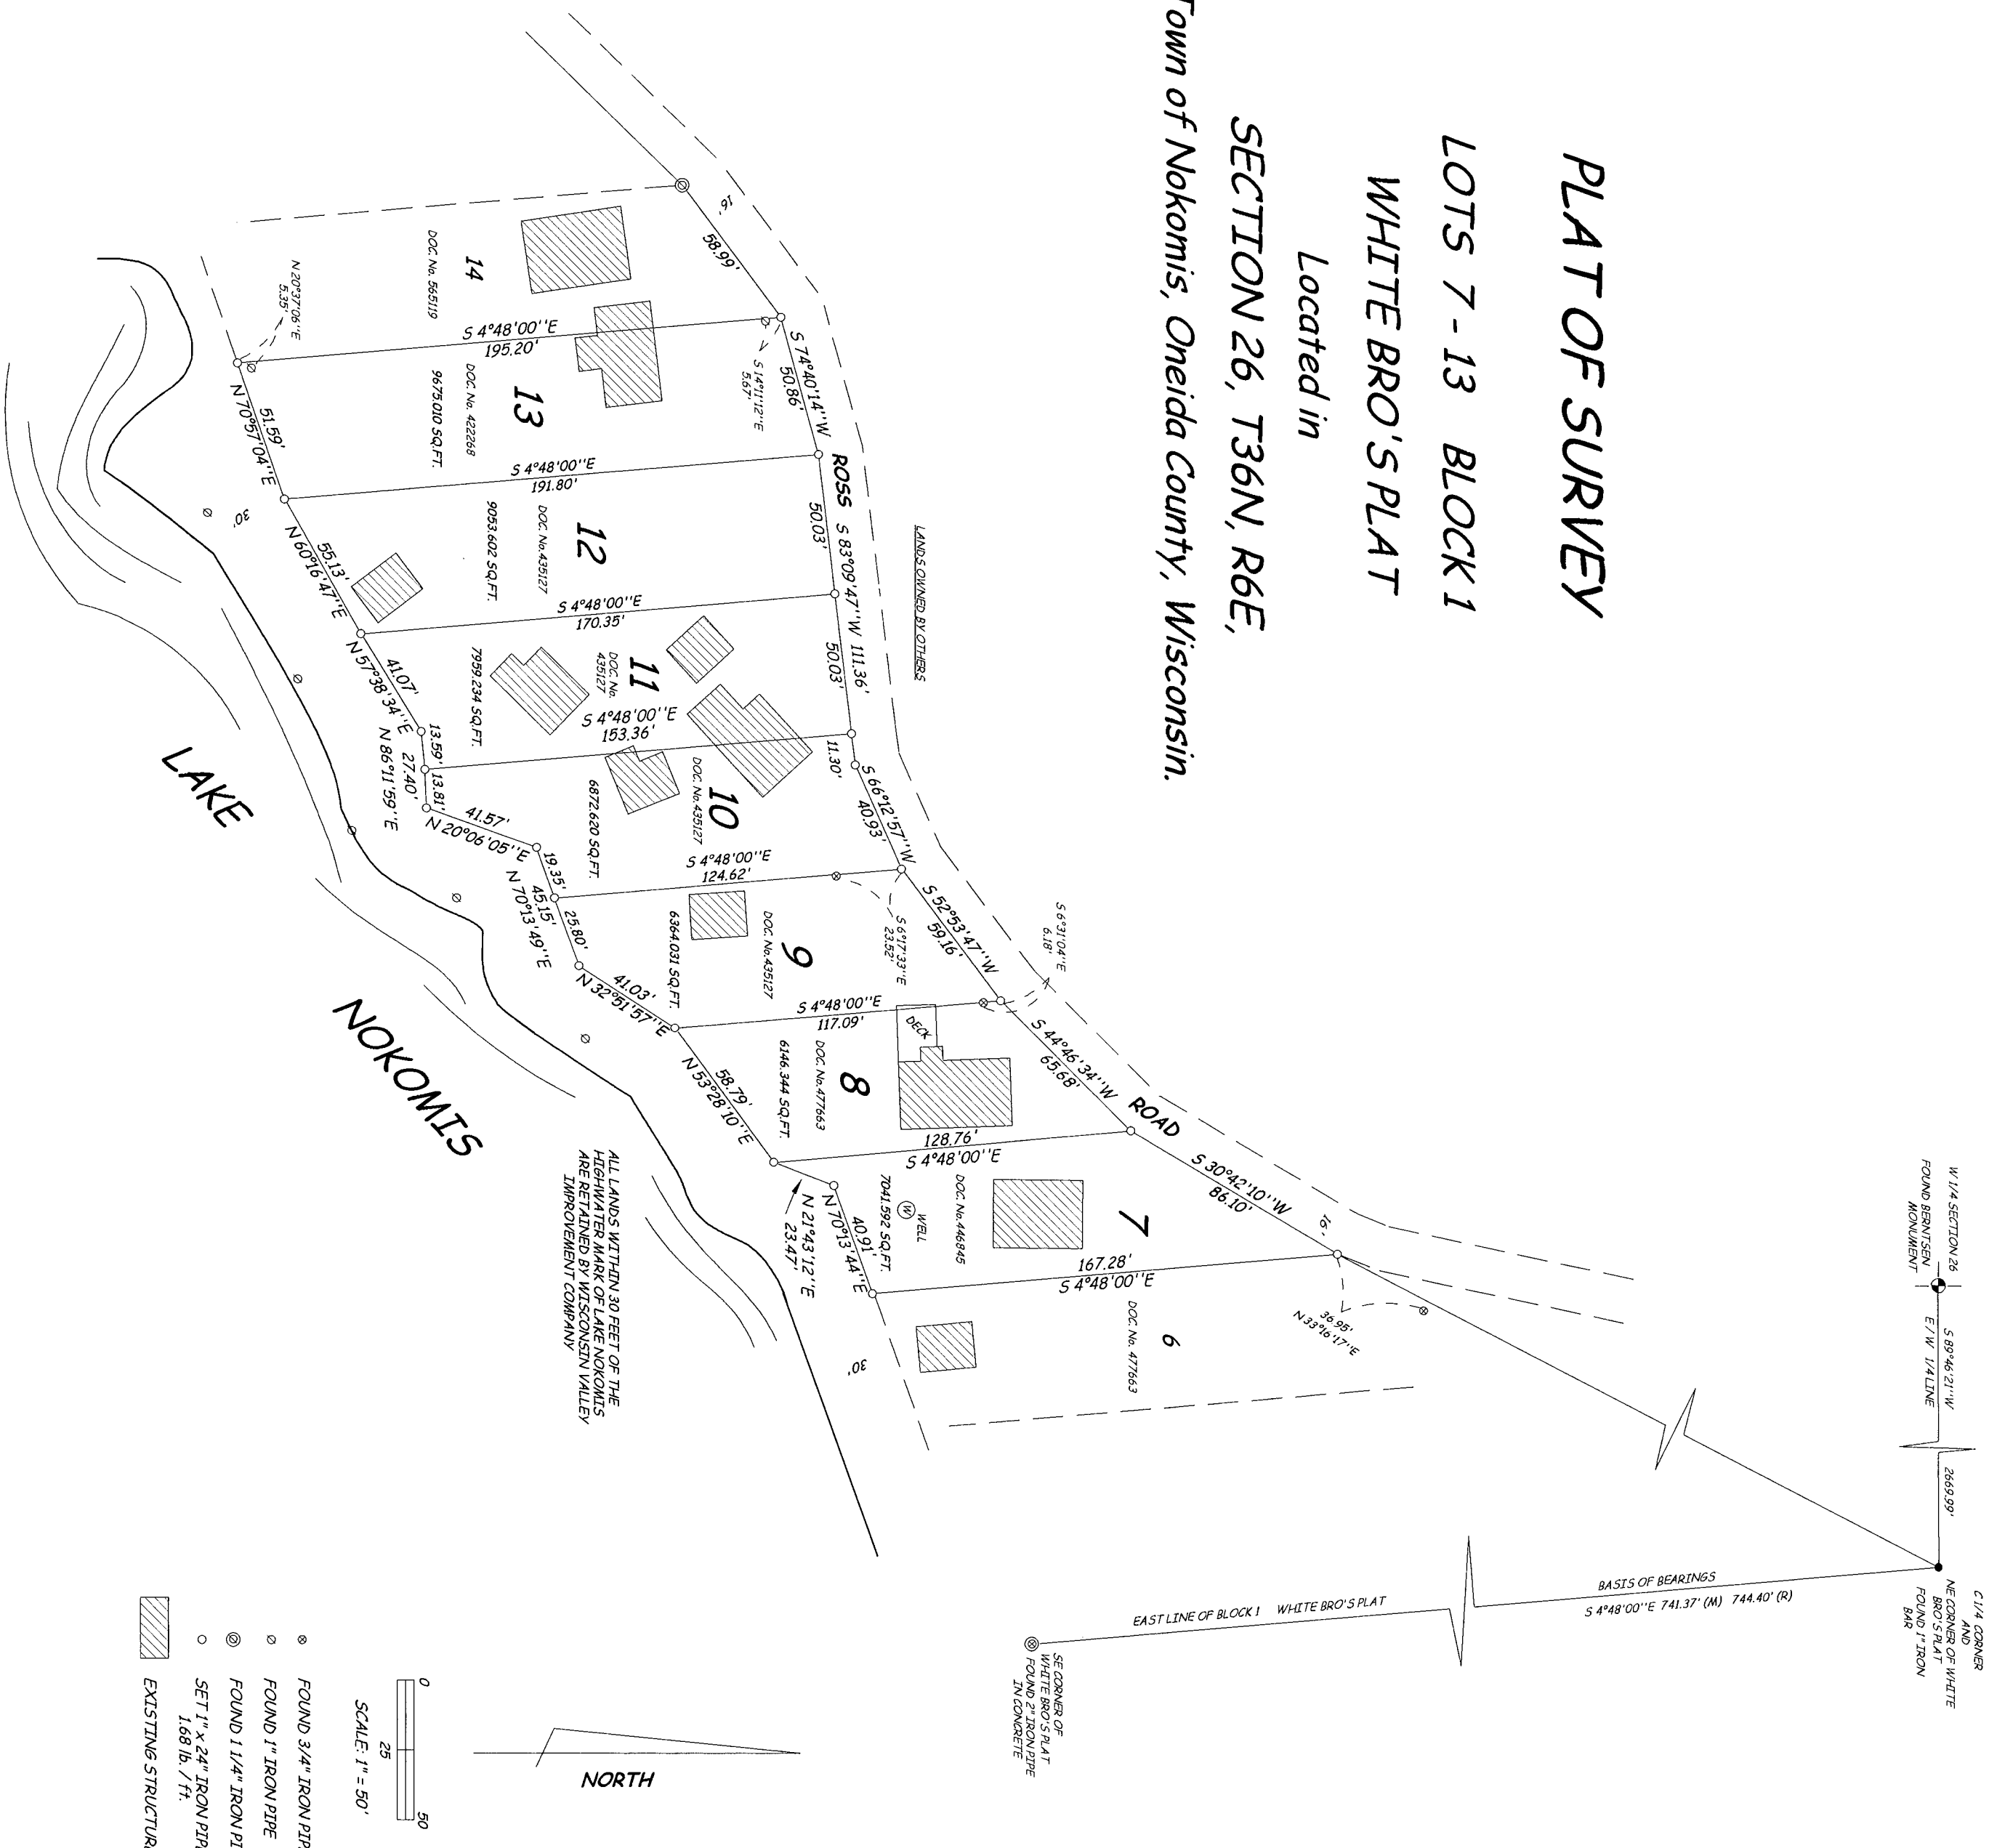

DAVID L. LEWKE
S. 3045
TOMAHAWK, WI
17 SEP 04 2003

I hereby certify to the present owner(s) and /or purchaser(s) of the property included in this survey and to those who mortgage or guarantee title for the present owner(s) or purchaser(s) within one year from the date of recording of this survey that the survey was made in accordance with acceptable professional standards; that the survey data shown hereon is, to the best of my knowledge, information and belief, a true and accurate representation hereon; that any legal descriptions contained hereon are based on the original survey sheets; and that this survey was performed by the order of SQUIRREL HAVEN RESORT.

DRAFTED BY D. LEWKE 10/25

Boundary Hunter
P.O. BOX 442
TOMAHAWK, WI 54487
715/453-7035

- FOUND 3/4" IRON PIPE
- FOUND 1" IRON PIPE
- FOUND 1 1/4" IRON PIPE
- SET 1" x 24" IRON PIPE 1.68 lb. / ft.
- EXISTING STRUCTURE

MAP # B5326
DATE SET SEP 5 2003
TOMAHAWK FIELD
ONEIDA CO. SURVEYORS OFFICE