


99
B

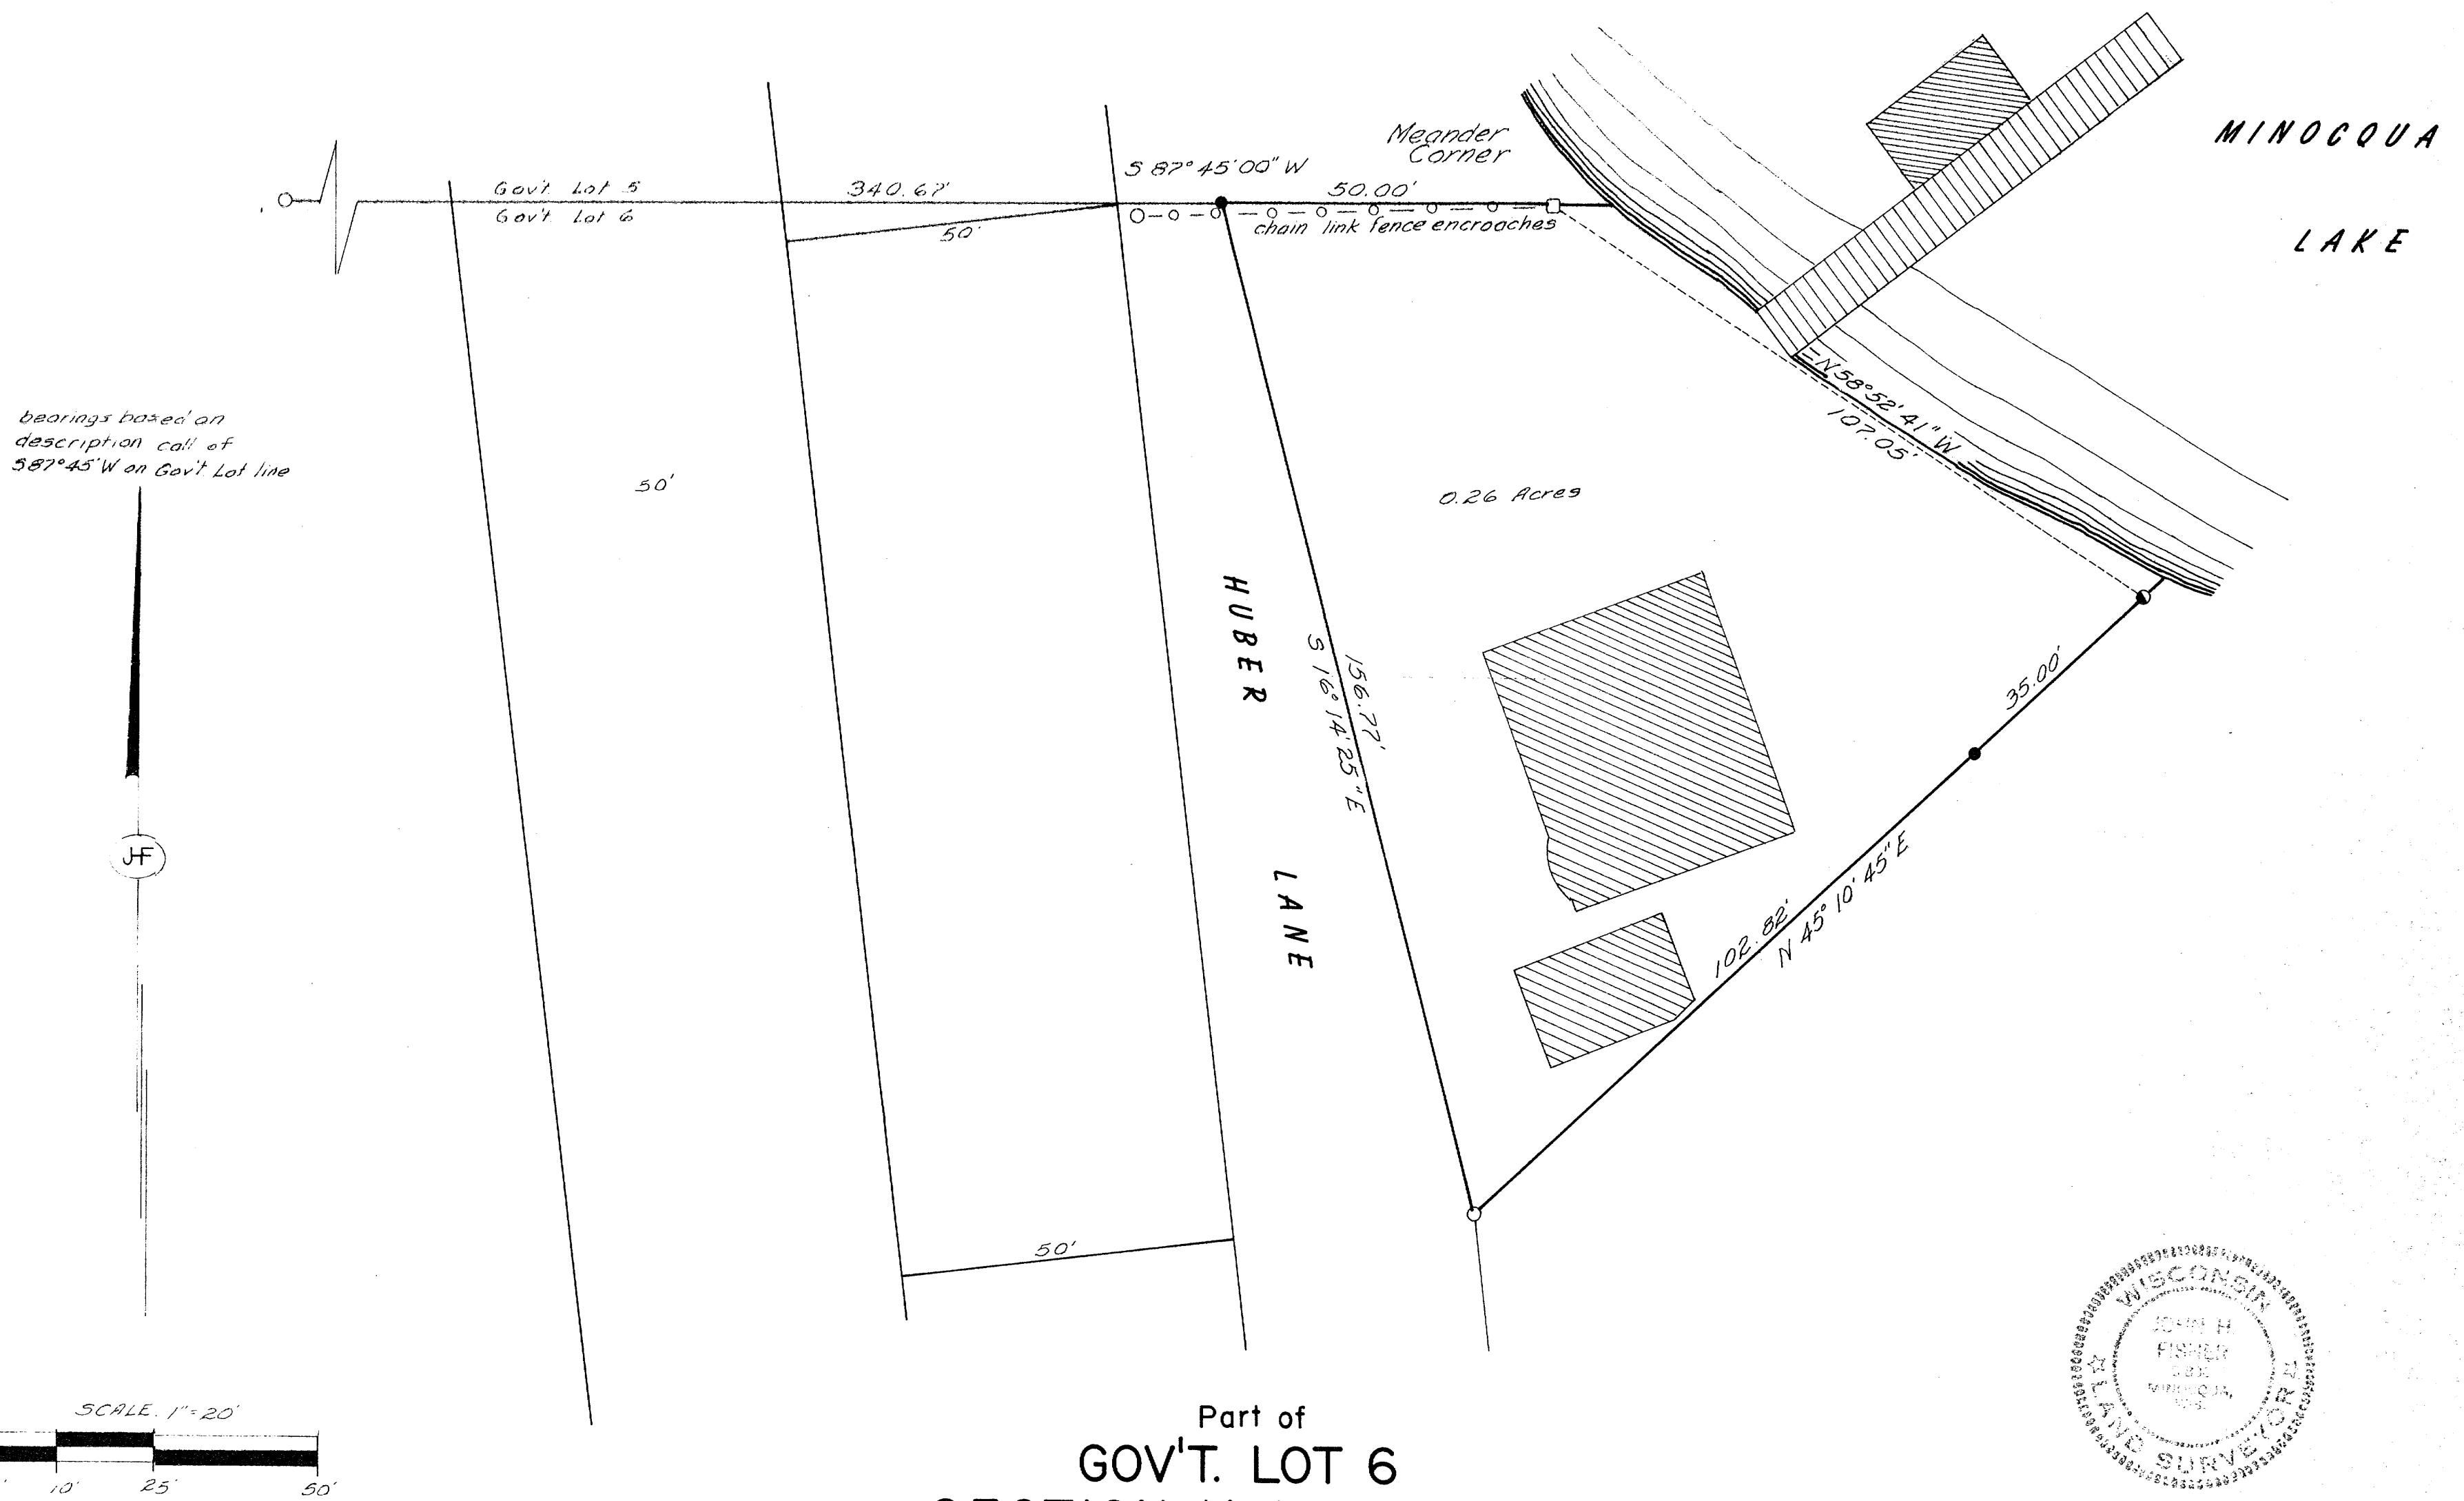

Part of
GOV'T. LOT 6
SECTION 11, T39N, R6E

Town of Minocqua
Oneida County, Wis.

- = 5" x 5" concrete monument found in place
- = 1/4" well point found in place
- = 1" iron pipe found in place
- = 9/4" x 30" iron rod set
- - ○ - ○ = chain link fence

= existing building

I, JOHN H. FISHER, Registered Land Surveyor S-836 hereby certify that we have surveyed the property shown herein, that this map is a true and accurate representation thereof, that said survey was performed by order of the GEHL FAMILY TRUST, and that we have complied with applicable requirements of s.A-E 5.01 of the Wisconsin Administrative Code.

JOHN H. FISHER, R.L.S. S-836
Dated Sept. 13, 1985

RECEIVED & FILED # B-56
Oneida County Surveyor's Office
Date.....
By.....
OSS Area #.....

JOHN H. FISHER & ASSOCIATES, INC.
MINOCQUA, WISCONSIN