
EXHIBIT "A"

PART OF THE SW1/4 OF THE SE1/4 SECTION 24, T.38N., R.10E. TOWN OF THREE LAKES,

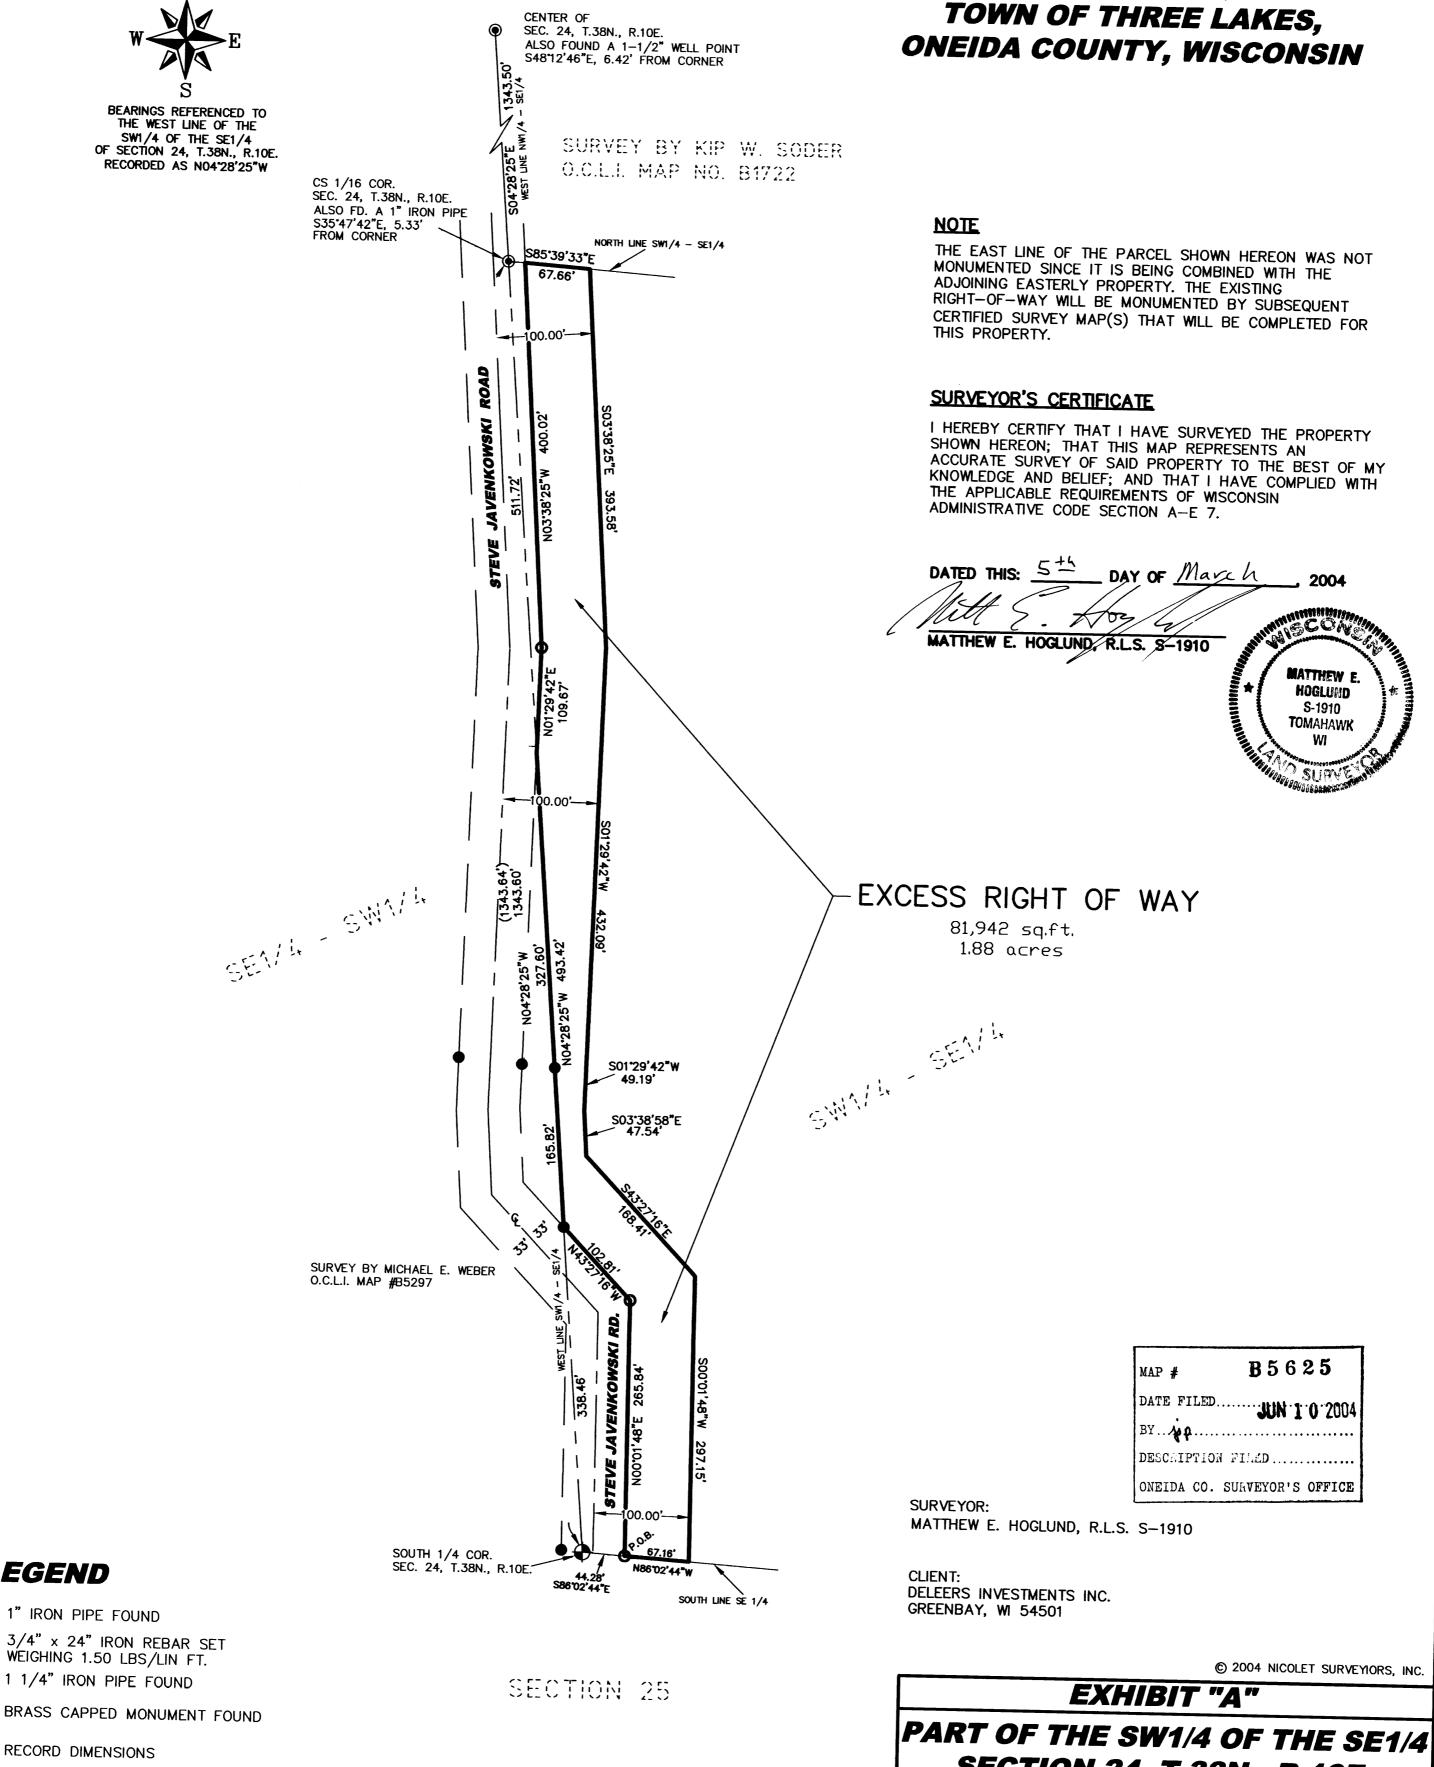

LEGEND

- 1" IRON PIPE FOUND
- 1 1/4" IRON PIPE FOUND
- BRASS CAPPED MONUMENT FOUND

(46.56') RECORD DIMENSIONS

 RIGHT OF WAY LINE SECTION SUBDIVISION LINE ROAD CENTER LINE EXCESS RIGHT OF WAY LINE

GRAPHIC SCALE 200 (IN FEET) 1 inch = 100 ft.

SECTION 24, T.38N., R.10E. TOWN OF THREE LAKES, ONEIDA COUNTY, WISCONSIN

NICOLET SURVEYORS, INC.
1222 LINCOLN STREET, RHINELANDER, WI 54501 715-362-2808 715-362-4114 (FAX)

DRAWN BY MJS CHECKED BY MFH F.B. FB. 28, PG. 24

DATE 3/05/04 SCALE 1" = 100' PROJ # 521

FILE NO. 521