


LOCATED IN THE SW 1/4 OF THE SW 1/4, SECTION 3,
T37N, R8E, TOWN OF PINE LAKE, ONEIDA CO. WI.

BEARINGS REFERENCED TO THE WEST LINE OF SECTION 3,
ASSUMED TO BEAR S 01°04'02" E

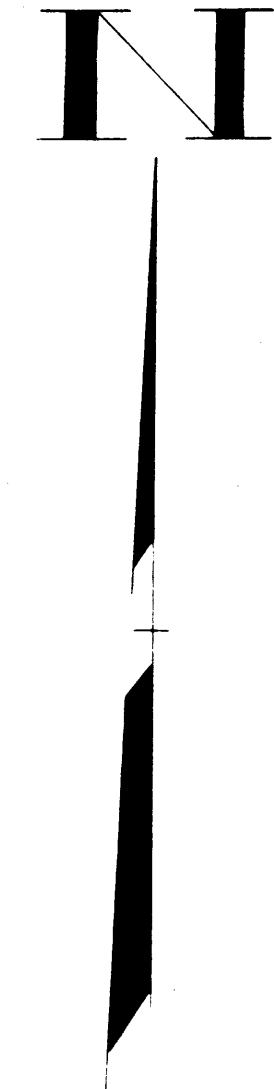


LEGEND:

- FOUND 1 1/4" IRON PIPE
- FOUND 1 1/2" IRON PIPE
- SET 1" X 18" IRON PIPE
- () RECORDED AS

| | |
|------------------------------|-------------|
| MAP # | B5657 |
| DATE FILED | JUL 20 2004 |
| BY | RFB |
| DESCRIPTION FILED | |
| ONEIDA CO. SURVEYOR'S OFFICE | |

I, RUSSELL F. BROWN, HEREBY CERTIFY THAT I HAVE SURVEYED THE ABOVE PARCEL OF LAND UNDER THE DIRECTION OF AMY WATZ AND THAT THIS MAP REPRESENTS A TRUE AND CORRECT REPRESENTATION OF THE LANDS SURVEYED TO THE BEST OF MY KNOWLEDGE AND BELIEF. THAT I HAVE PROVIDED A DESCRIPTION OF THE PARCEL ON A SEPARATE SHEET, AND THAT I HAVE COMPLIED WITH THE PROVISIONS OF AE 7 OF THE WISCONSIN ADMINISTRATIVE CODE.

Russell F. Brown 5/19/04
RUSSELL F. BROWN DATE

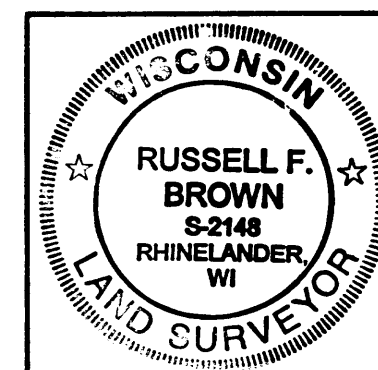

| | |
|-----------------|------------------------------|
| SURVEY FOR | |
| AMY WATZ | |
| SCALE 1" = 100' | DATE 5/13/04 DWN. BY JB |
| DWG. NO. | GENISOT AND ASSOCIATES, INC. |
| 10685 | RHINELANDER, WIS. |