


**LOCATED IN PART OF BLOCK 11,
TOWNSITE OF PELICAN AND RAILROAD
RIGHT OF WAY, CITY OF RHINELANDER,
ONEIDA COUNTY, WISCONSIN**

BEARINGS REFERENCED TO THE N-S 1/4 LINE OF SEC. 32.
T 37 N. R 9 E. ASSUMED TO BEAR N 00°-23'-11" W

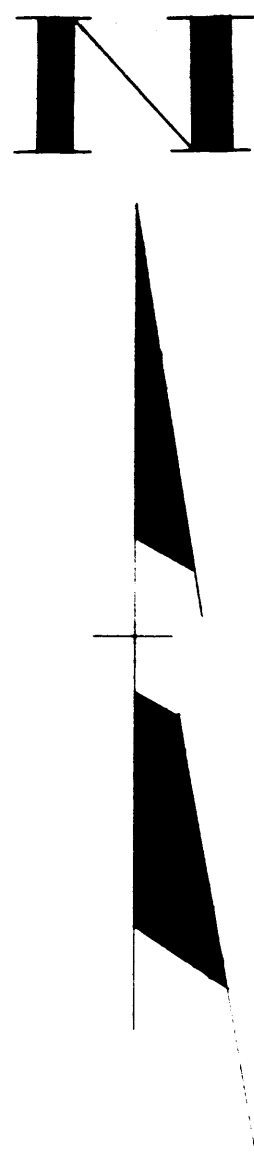

LEGEND

- SET 1" IRON PIPE
- FOUND 1" IRON PIPE
- FOUND 1" IRON BAR
- △ SET R/R SPIKE
- ▲ FOUND P.K. NAIL
- FOUND ONEIDA COUNTY MONUMENT

MAP #	B 5 6 6 6
DATE FILED	JUL 20 2004
BY	R.B.
DESCRIPTION FILED	
ONEIDA CO. SURVEYOR'S OFFICE	

I, WILLIAM E. BANDOW, HEREBY CERTIFY THAT I HAVE SURVEYED THE ABOVE PARCEL OF LAND UNDER THE DIRECTION OF H & H DISTRIBUTING AND THAT THE ABOVE MAP IS A TRUE AND CORRECT REPRESENTATION OF THE LANDS SURVEYED TO THE BEST OF MY KNOWLEDGE AND BELIEF THAT I HAVE PROVIDED A DESCRIPTION OF THE PARCEL ON A SEPARATE SHEET THAT I HAVE COMPLIED WITH THE PROVISIONS OF AE 7 OF THE WISCONSIN ADMINISTRATIVE CODE.

William E. Bandow 10-19-90
WILLIAM E. BANDOW DATE



**H & H DISTRIBUTING
1517 N EAGLE ST.
RHINELANDER, WI**

SCALE 1"=50' DATE 10/19/90 DWN. BY R.B.
DWG. NO. 9047 GENISOT AND ASSOCIATES, INC.
RHINELANDER, WIS.

