


SURVEY OF
 LOT 37 GOVT LOT II
 SEC 33
 TOWNSHIP 37 NORTH
 RANGE 8 EAST

NOTE: The lot center (37' 1" from a Government survey of Government Lot 37 N 8 E 8 by Hugh Crawford in 1952 and is not of a recorded lot.

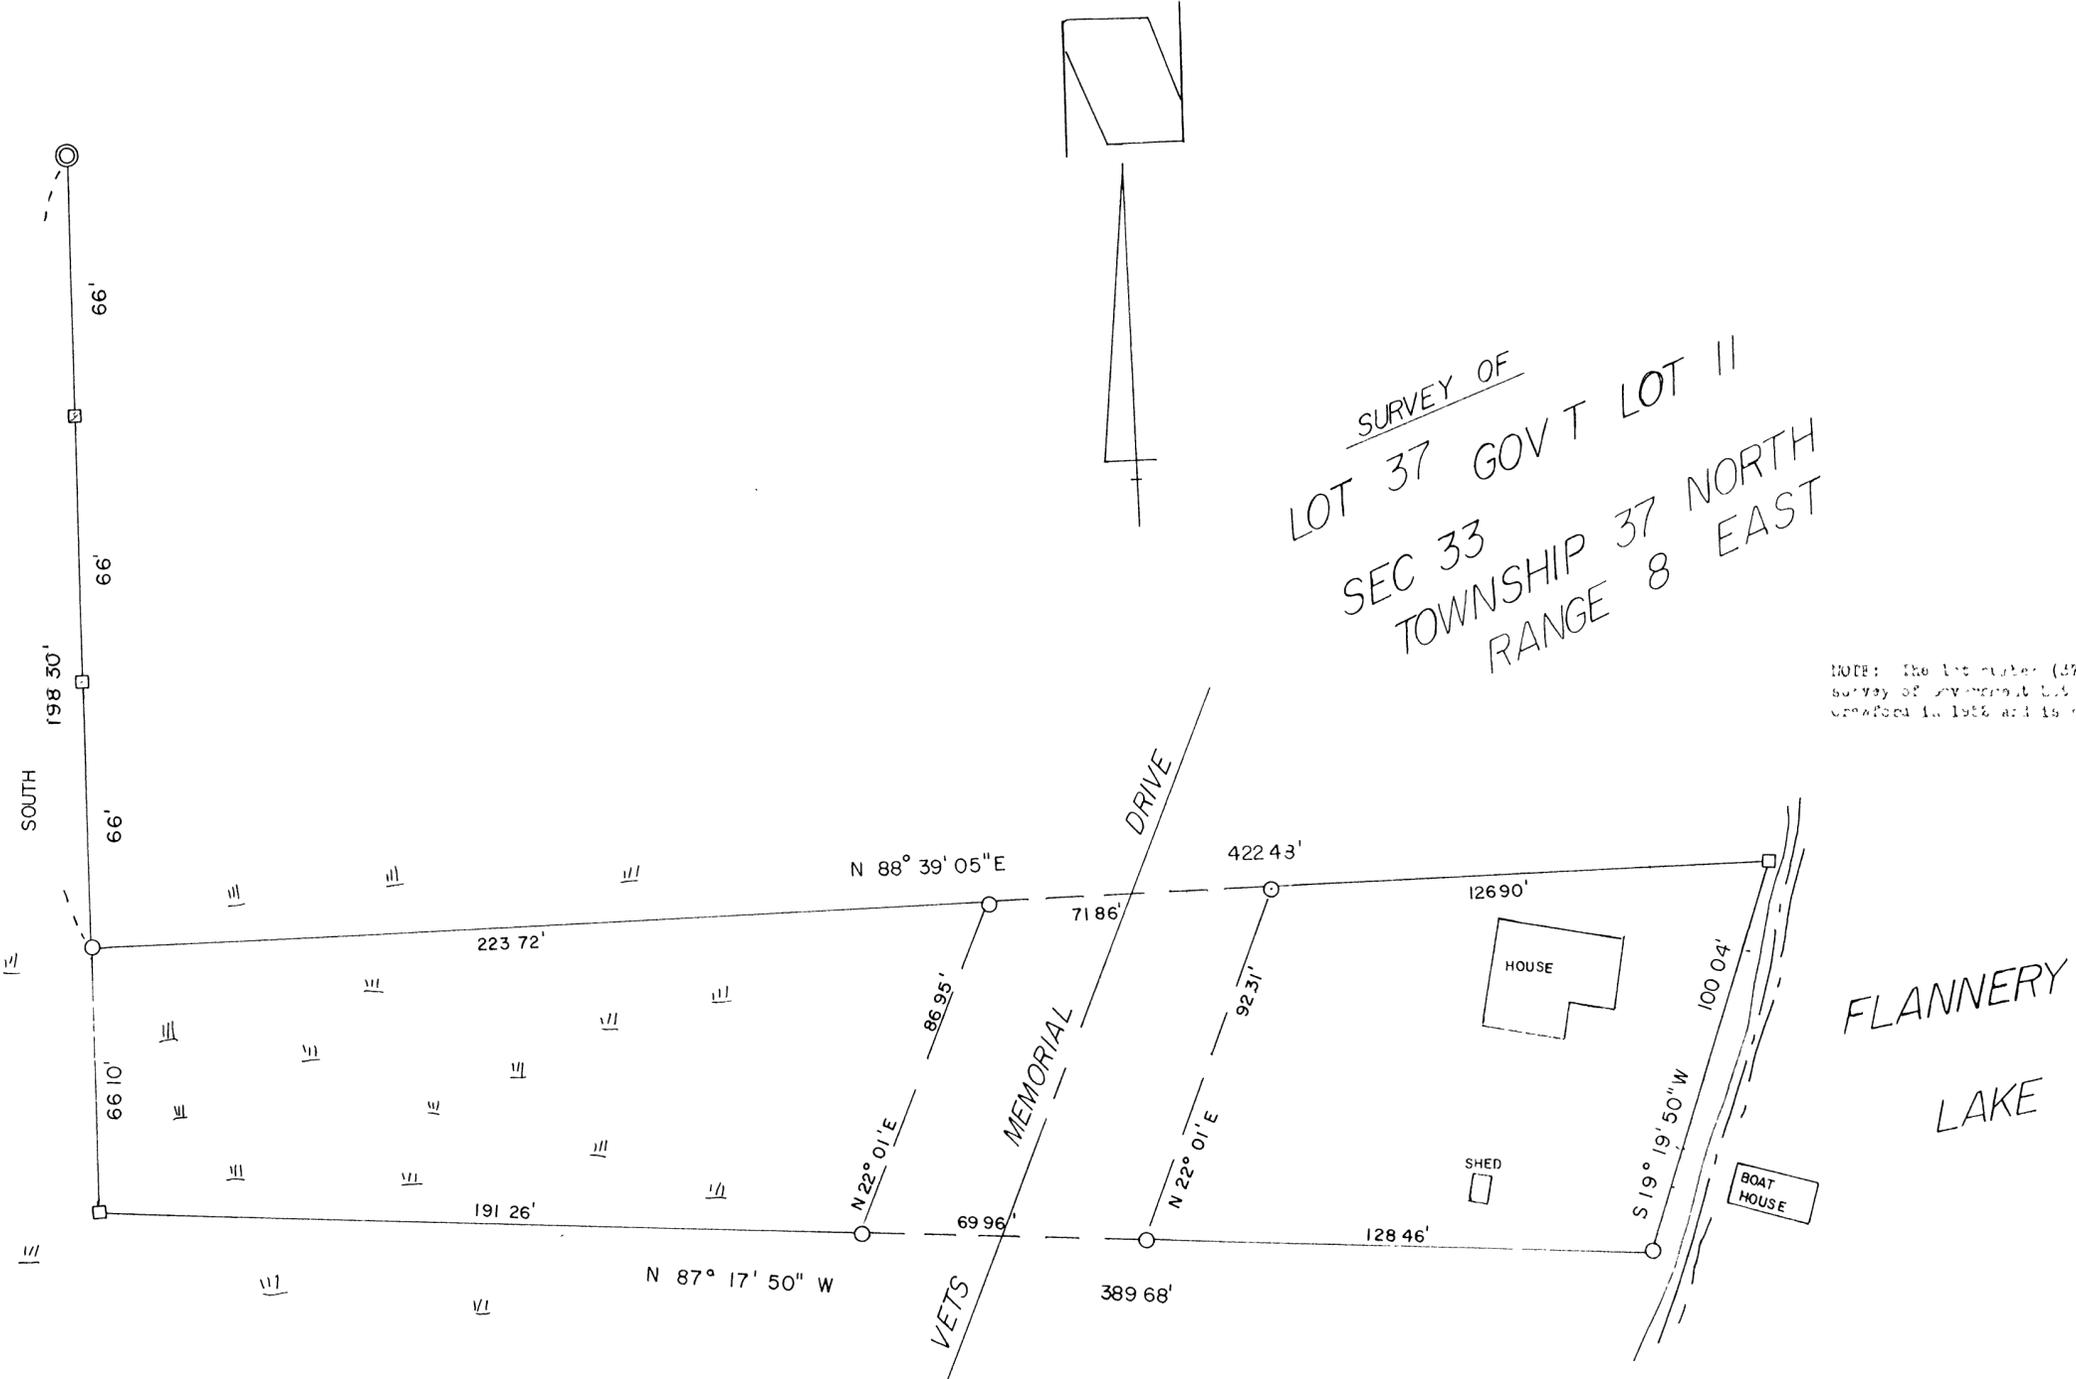


RECEIVED & FILED # B 5 7 8
 Onida County Surveyor's Office
 Date JAN 28 1988
 By MSH
 OCS Area #

I hereby certify that I have surveyed the above parcel of land and that the above map is a true and correct representation of the lands surveyed to the best of my knowledge and belief.

12/21/77
 William Litch R.L.S. 1293 Date

- ⊙ FOUND BRASS CAPPED IRON PIPE BY HUGH CRAWFORD 1952
- FOUND WOOD POST
- SET IRON PIPE

RECEIVED & FILED # 05148
 Onida County Surveyor's Office
 Date 2 June 78
 By DM Winst.
 OCS Area #

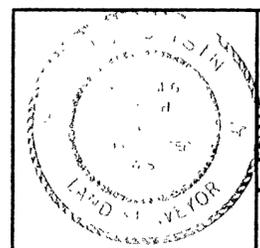

DOUG HEXT
 WEST 233 NORTH 5637 HWY 164
 SUSSEX, WISC 53089

SCALE 1" = 30' DATE 12/21/77 DWN BY W I
 DWG. NO. 6743 GENISOT AND ASSOCIATES, INC.
 RHINELANDER, WIS